

AZAROV S

Ref. 5617

Sanremo



Ref. 5617 | Sanremo

Development land with approved project in Sanremo

CONTRACT
VENDITE

FLOOR
1

PRICE
€ 124.000

SURFACE
80 MQ

ENERGY CLASS
A : 111,78 KWH/M²A

HEATING
AUTONOMO

BEDROOMS
3

VEDI SUL SITO

BATHS
2

EXTRA SERVICES

Alarm, Air Conditioning, Fitted wardrobes, Bathroom, Bar, Barbecue, Fireplace, Basement, Shower, Garage, Garden, Internet, Jacuzzi, Swimming Pool, Terrace, Sea View, Mountain View







AZAROV

SEZIONE B.B

scala 1:100

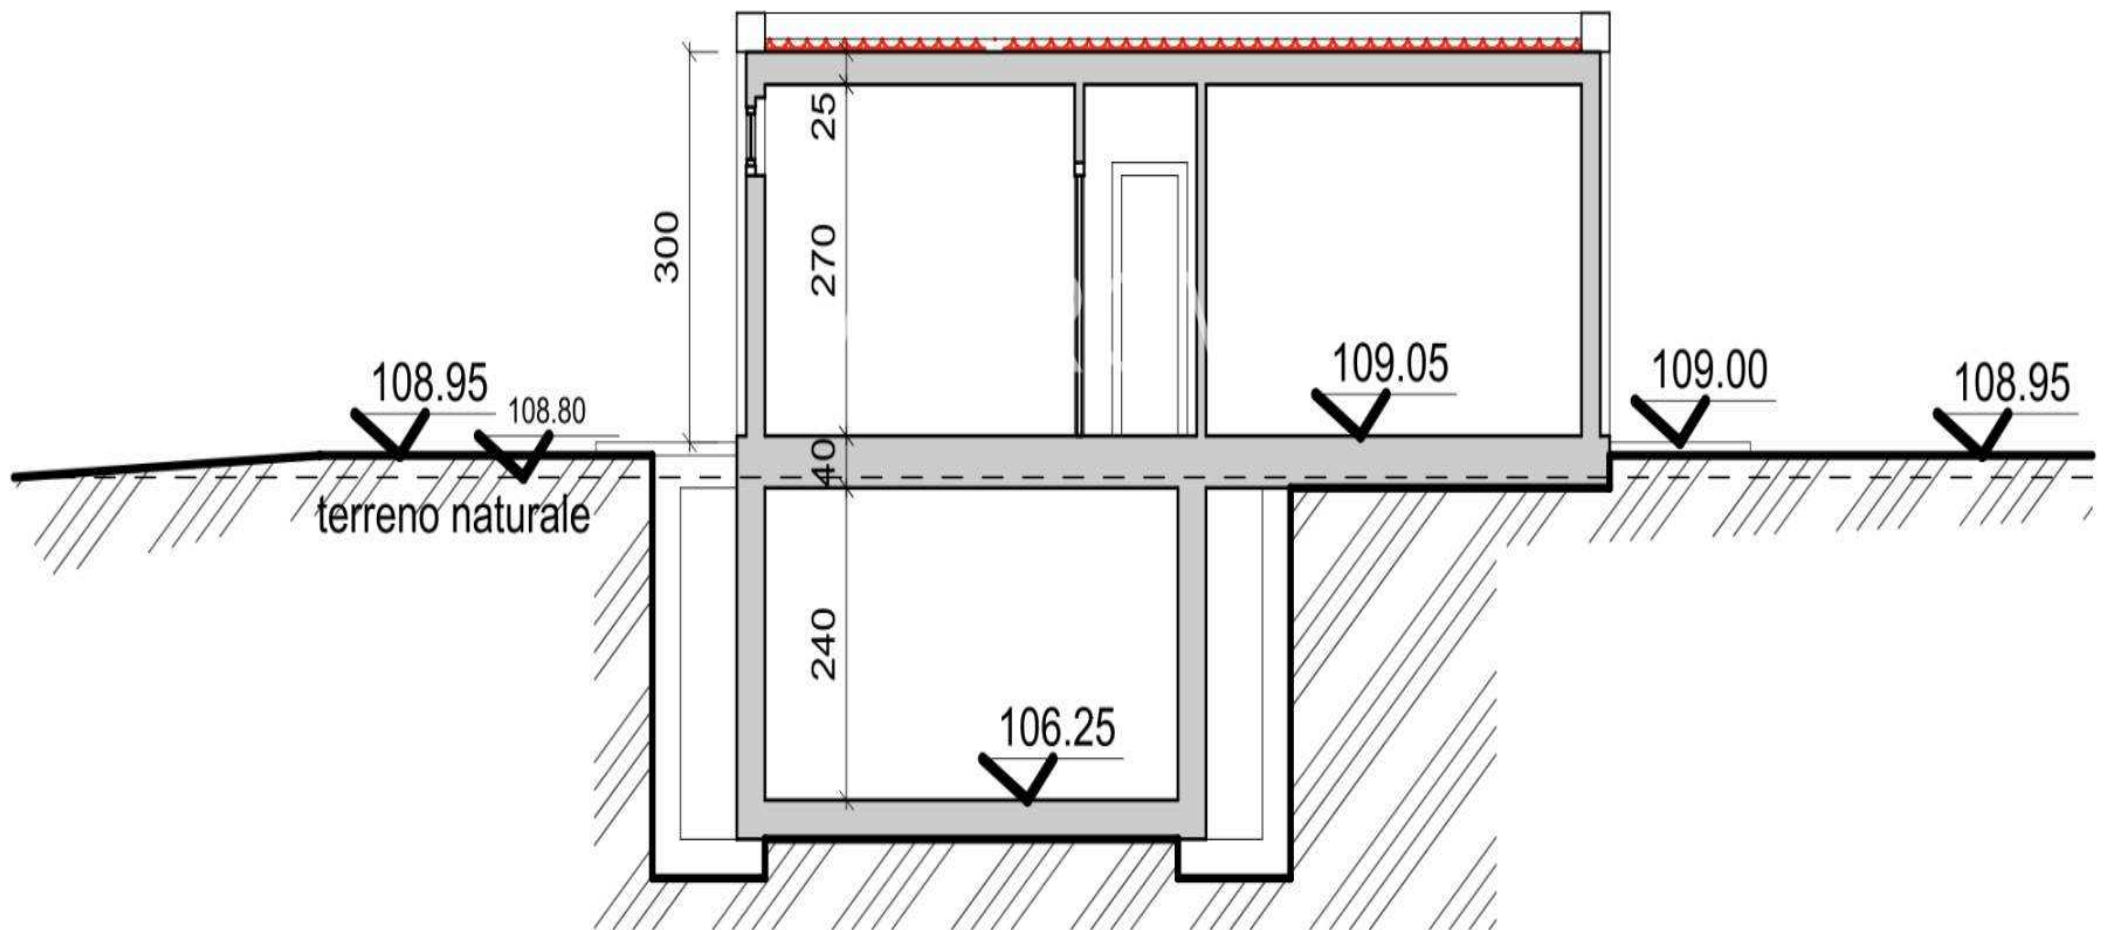

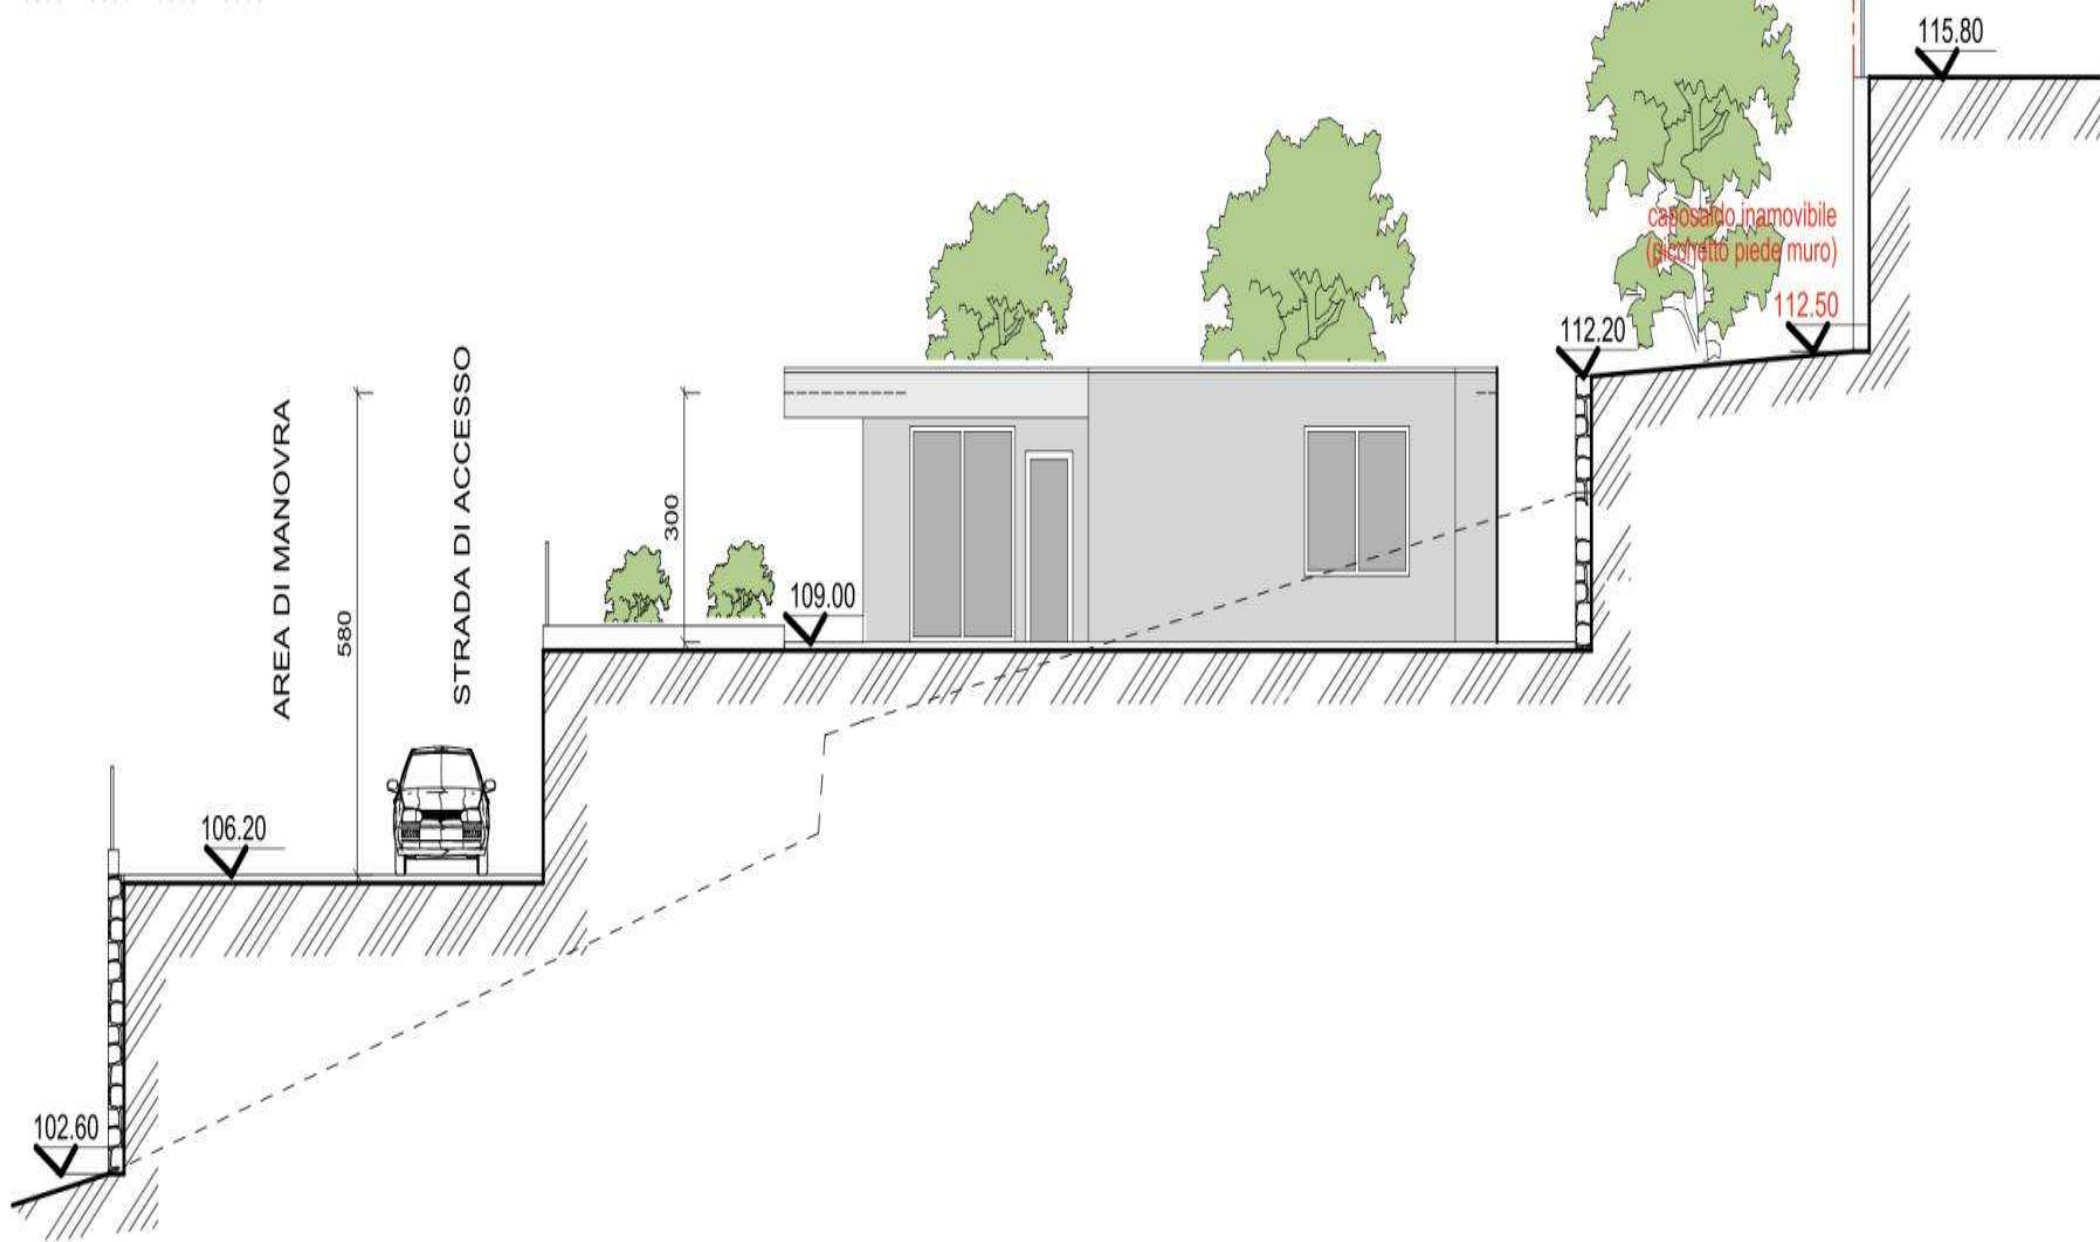

PROSPETTO NORD


scala 1:100



PROSPETTO SUD

scala 1:100



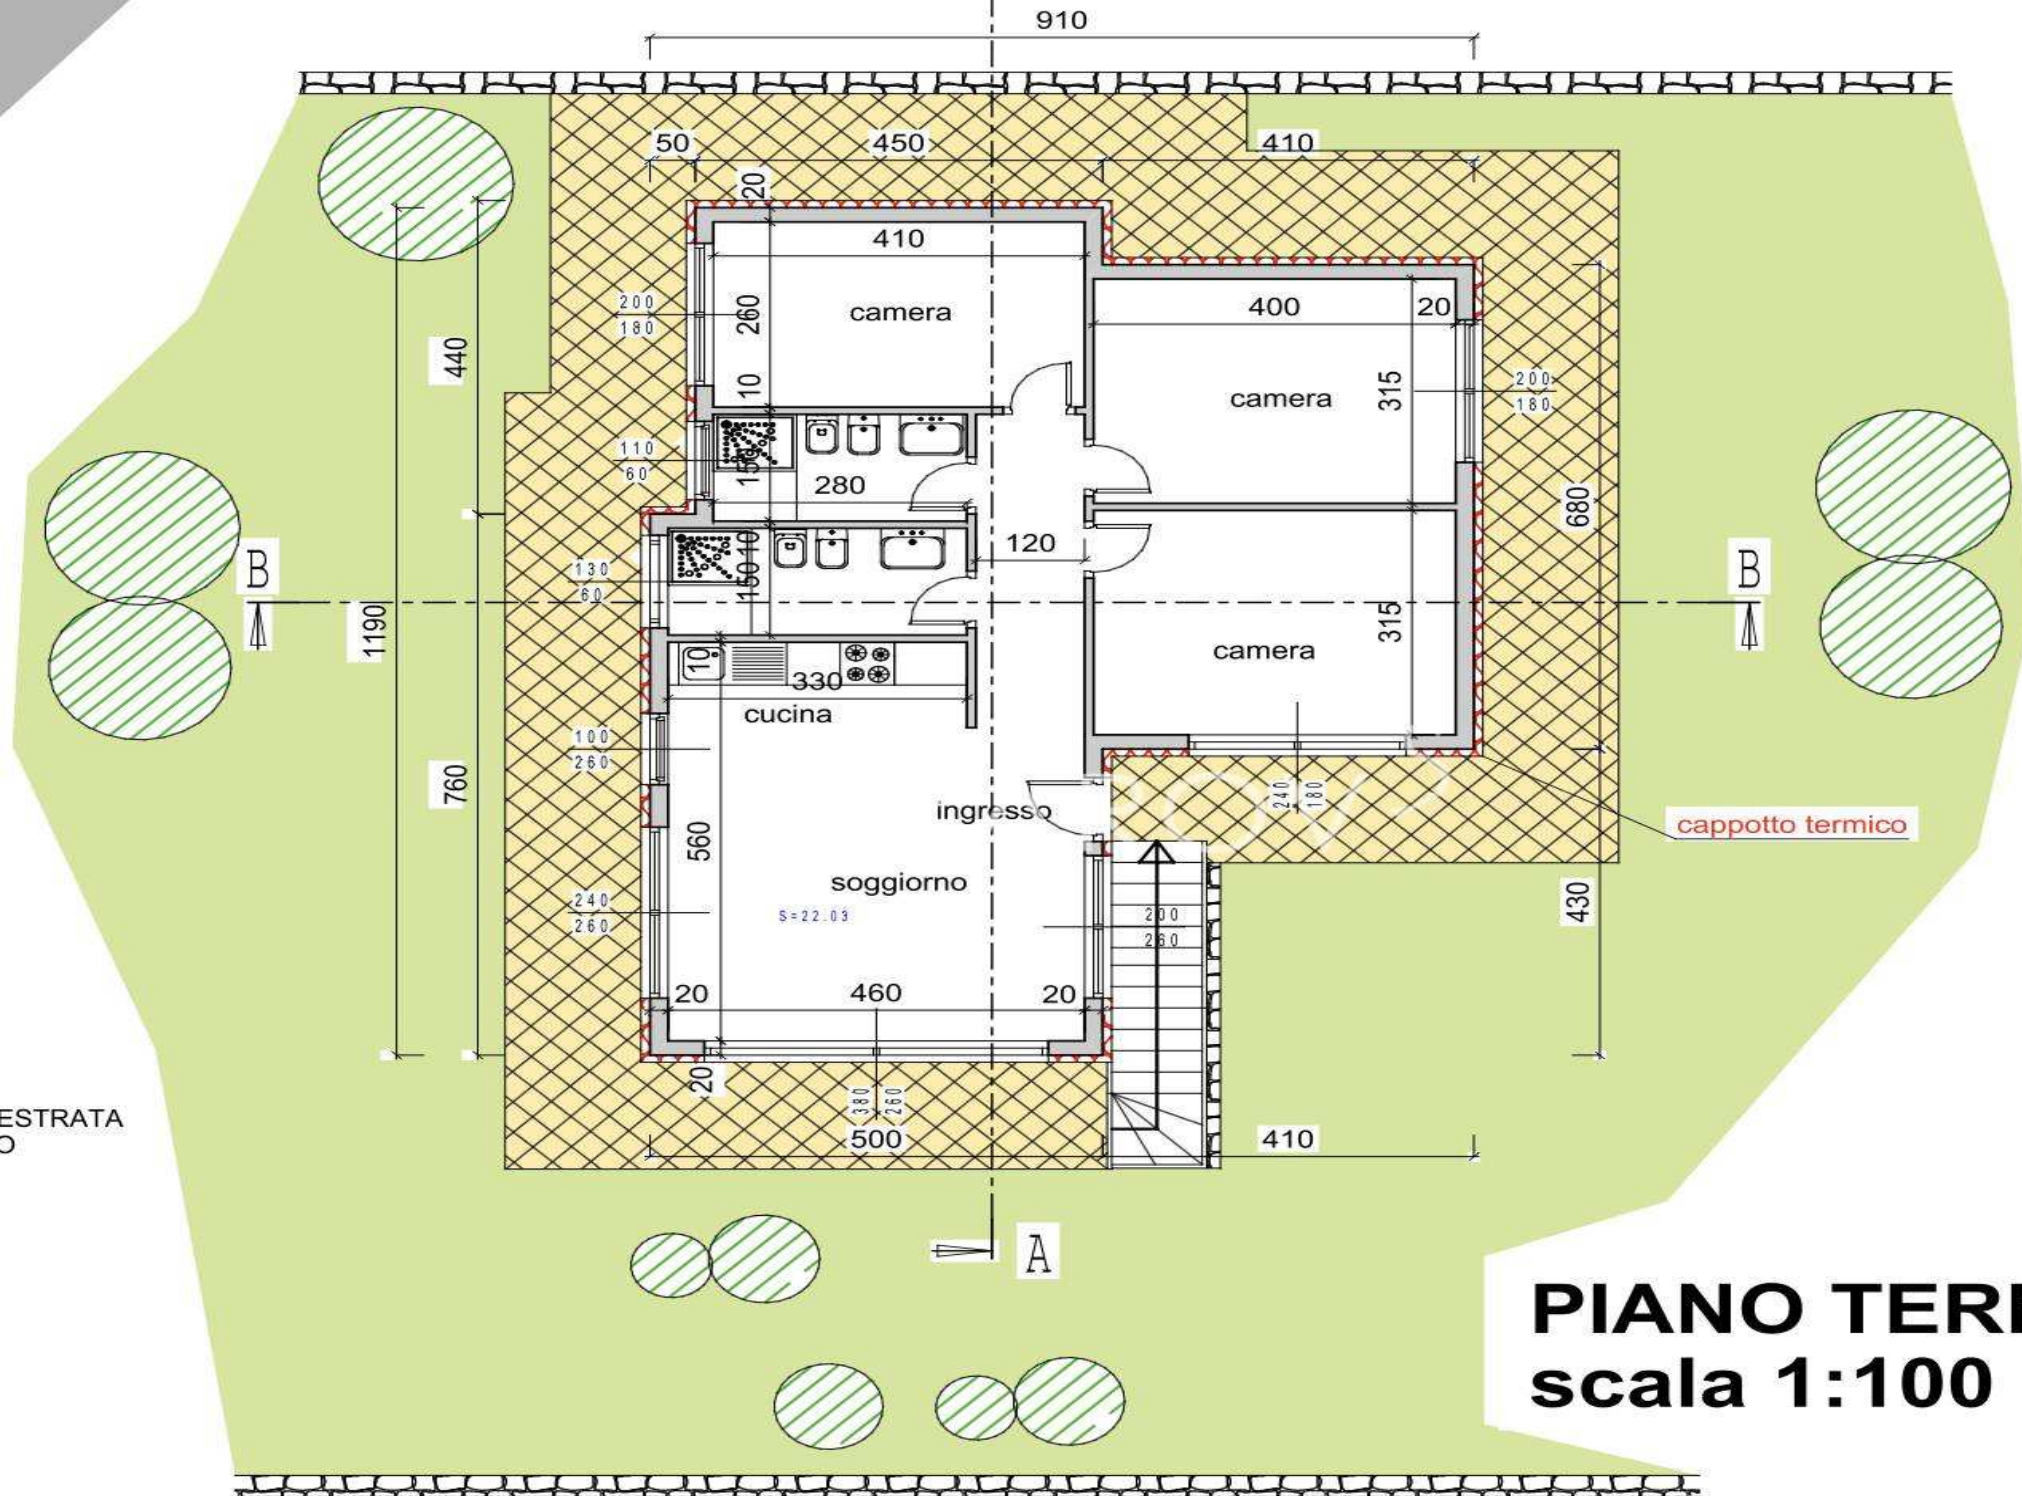

AZAROV^S

azarovs.com a@azarovs.ru

SANREMO

Corso Imperatrice, 8
+39 0184639032 +39 3884227146