

AZAROV S

Ref. 5622

Sanremo



AZAROV'S

Ref. 5622 | Sanremo

Building land with approved project in Sanremo

CONTRACT
VENDITE

FLOOR
1

PRICE
€ 274.000

SURFACE
175 MQ

ENERGY CLASS
A : 89,78 KWH/M²A

HEATING
AUTONOMO

BEDROOMS
6

VEDI SUL SITO

BATHS
4

EXTRA SERVICES

Alarm, Air Conditioning, Fitted wardrobes, Elevator, Bathroom, Bar, Barbecue, Fireplace, Basement, Shower, Garage, Garden, Internet, Jacuzzi, Swimming Pool, Parking, Terrace, Sea View, Mountain View



AZAROV'S










AZAROV'S


PROSPETTO OVEST

scala 1:100

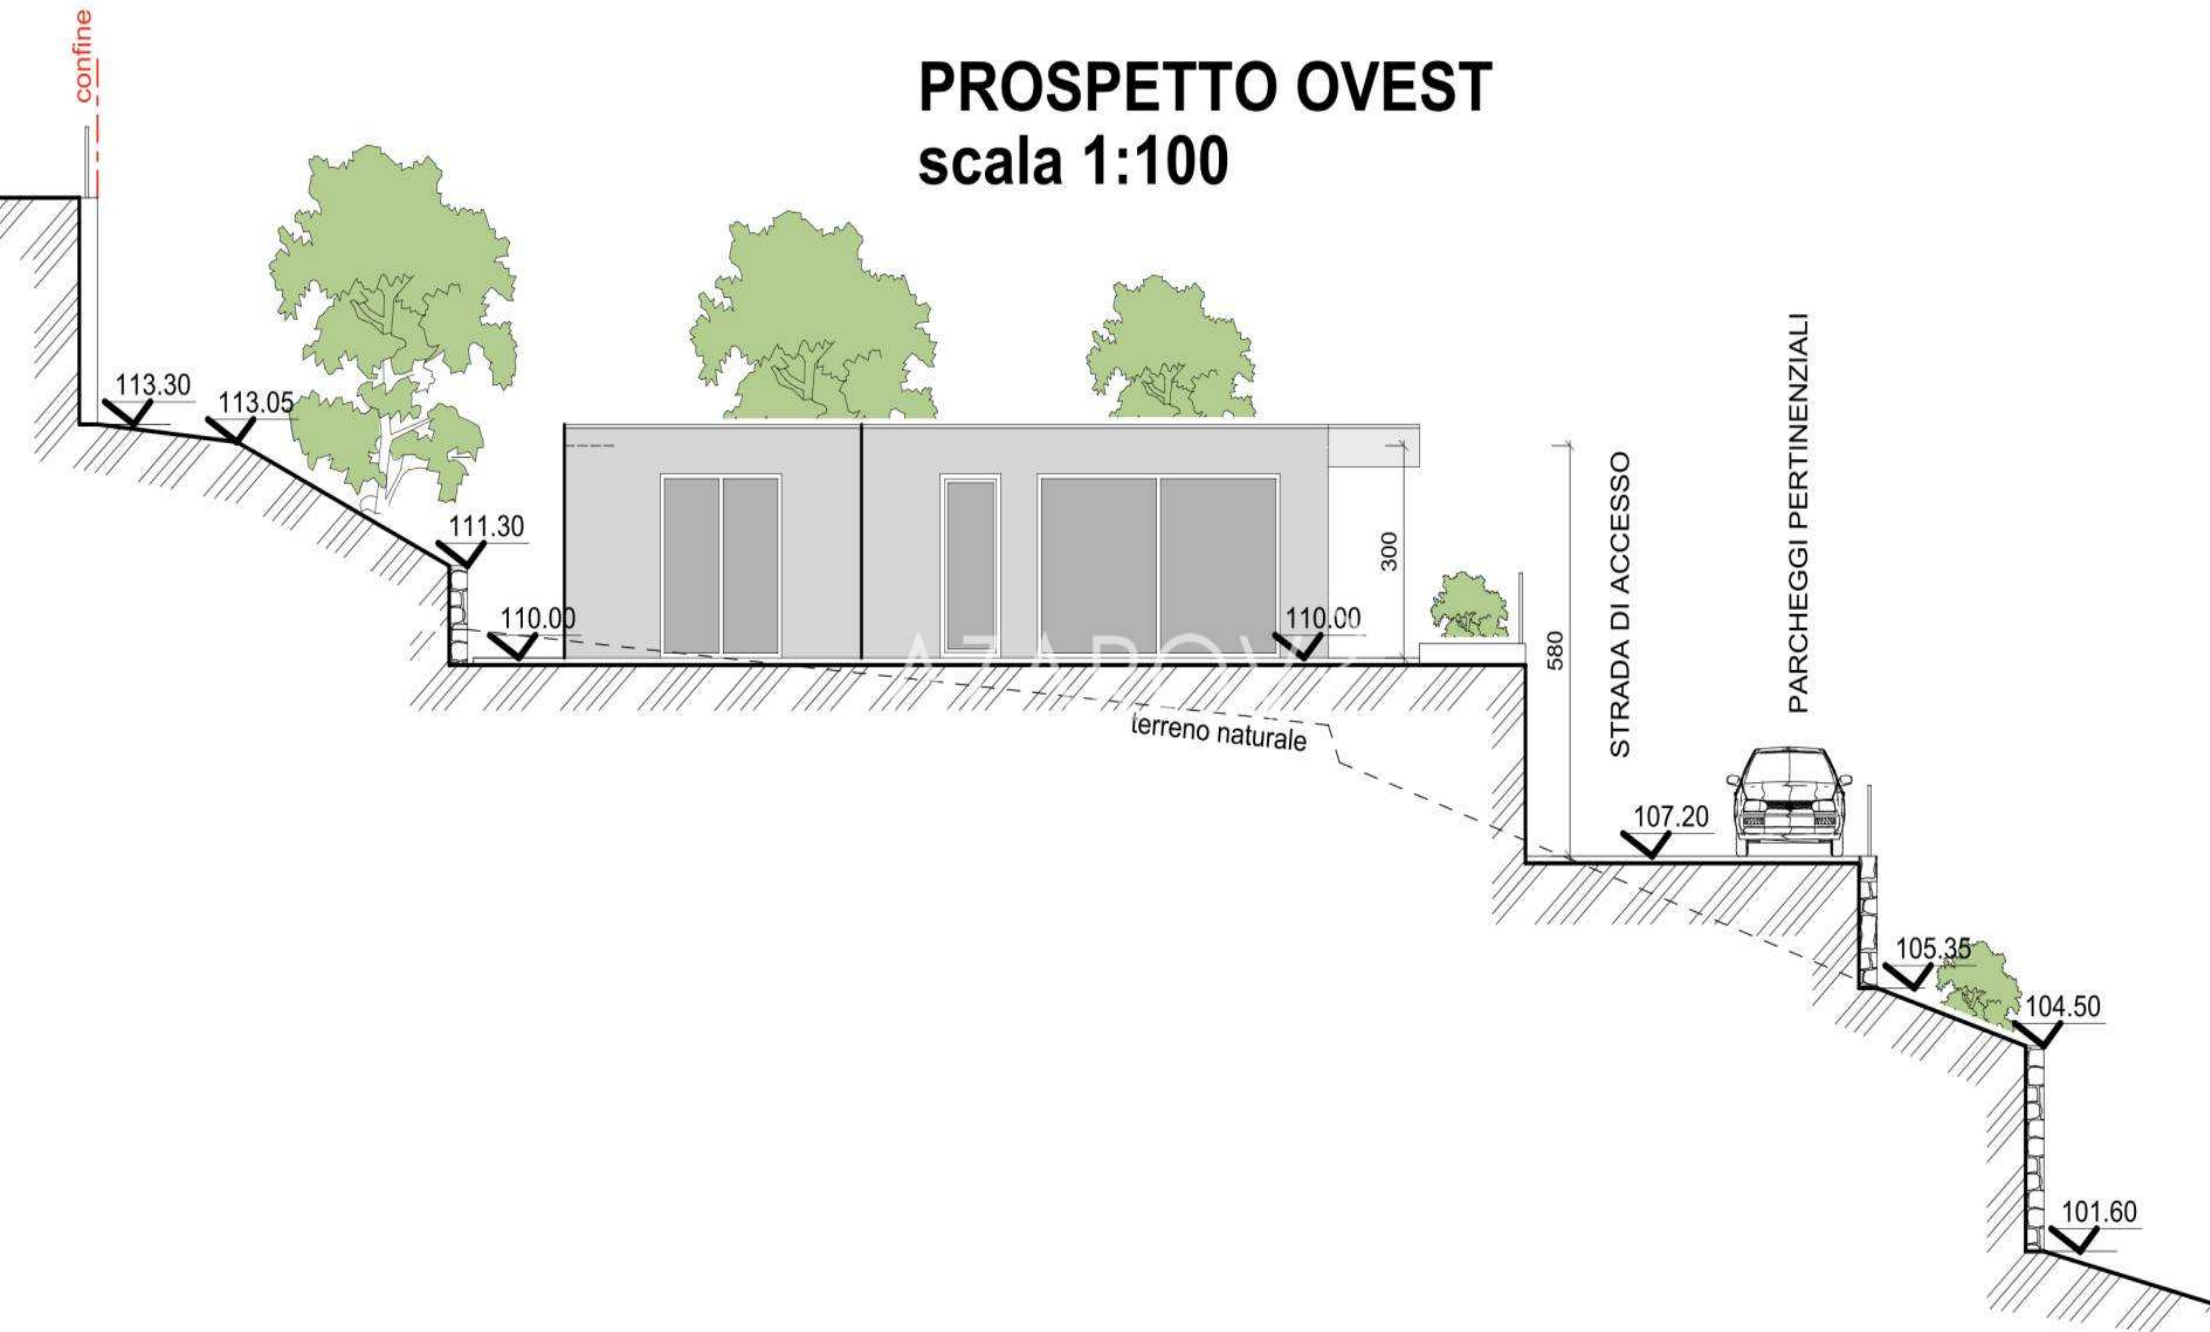


PROSPETTO EST

scala 1:100

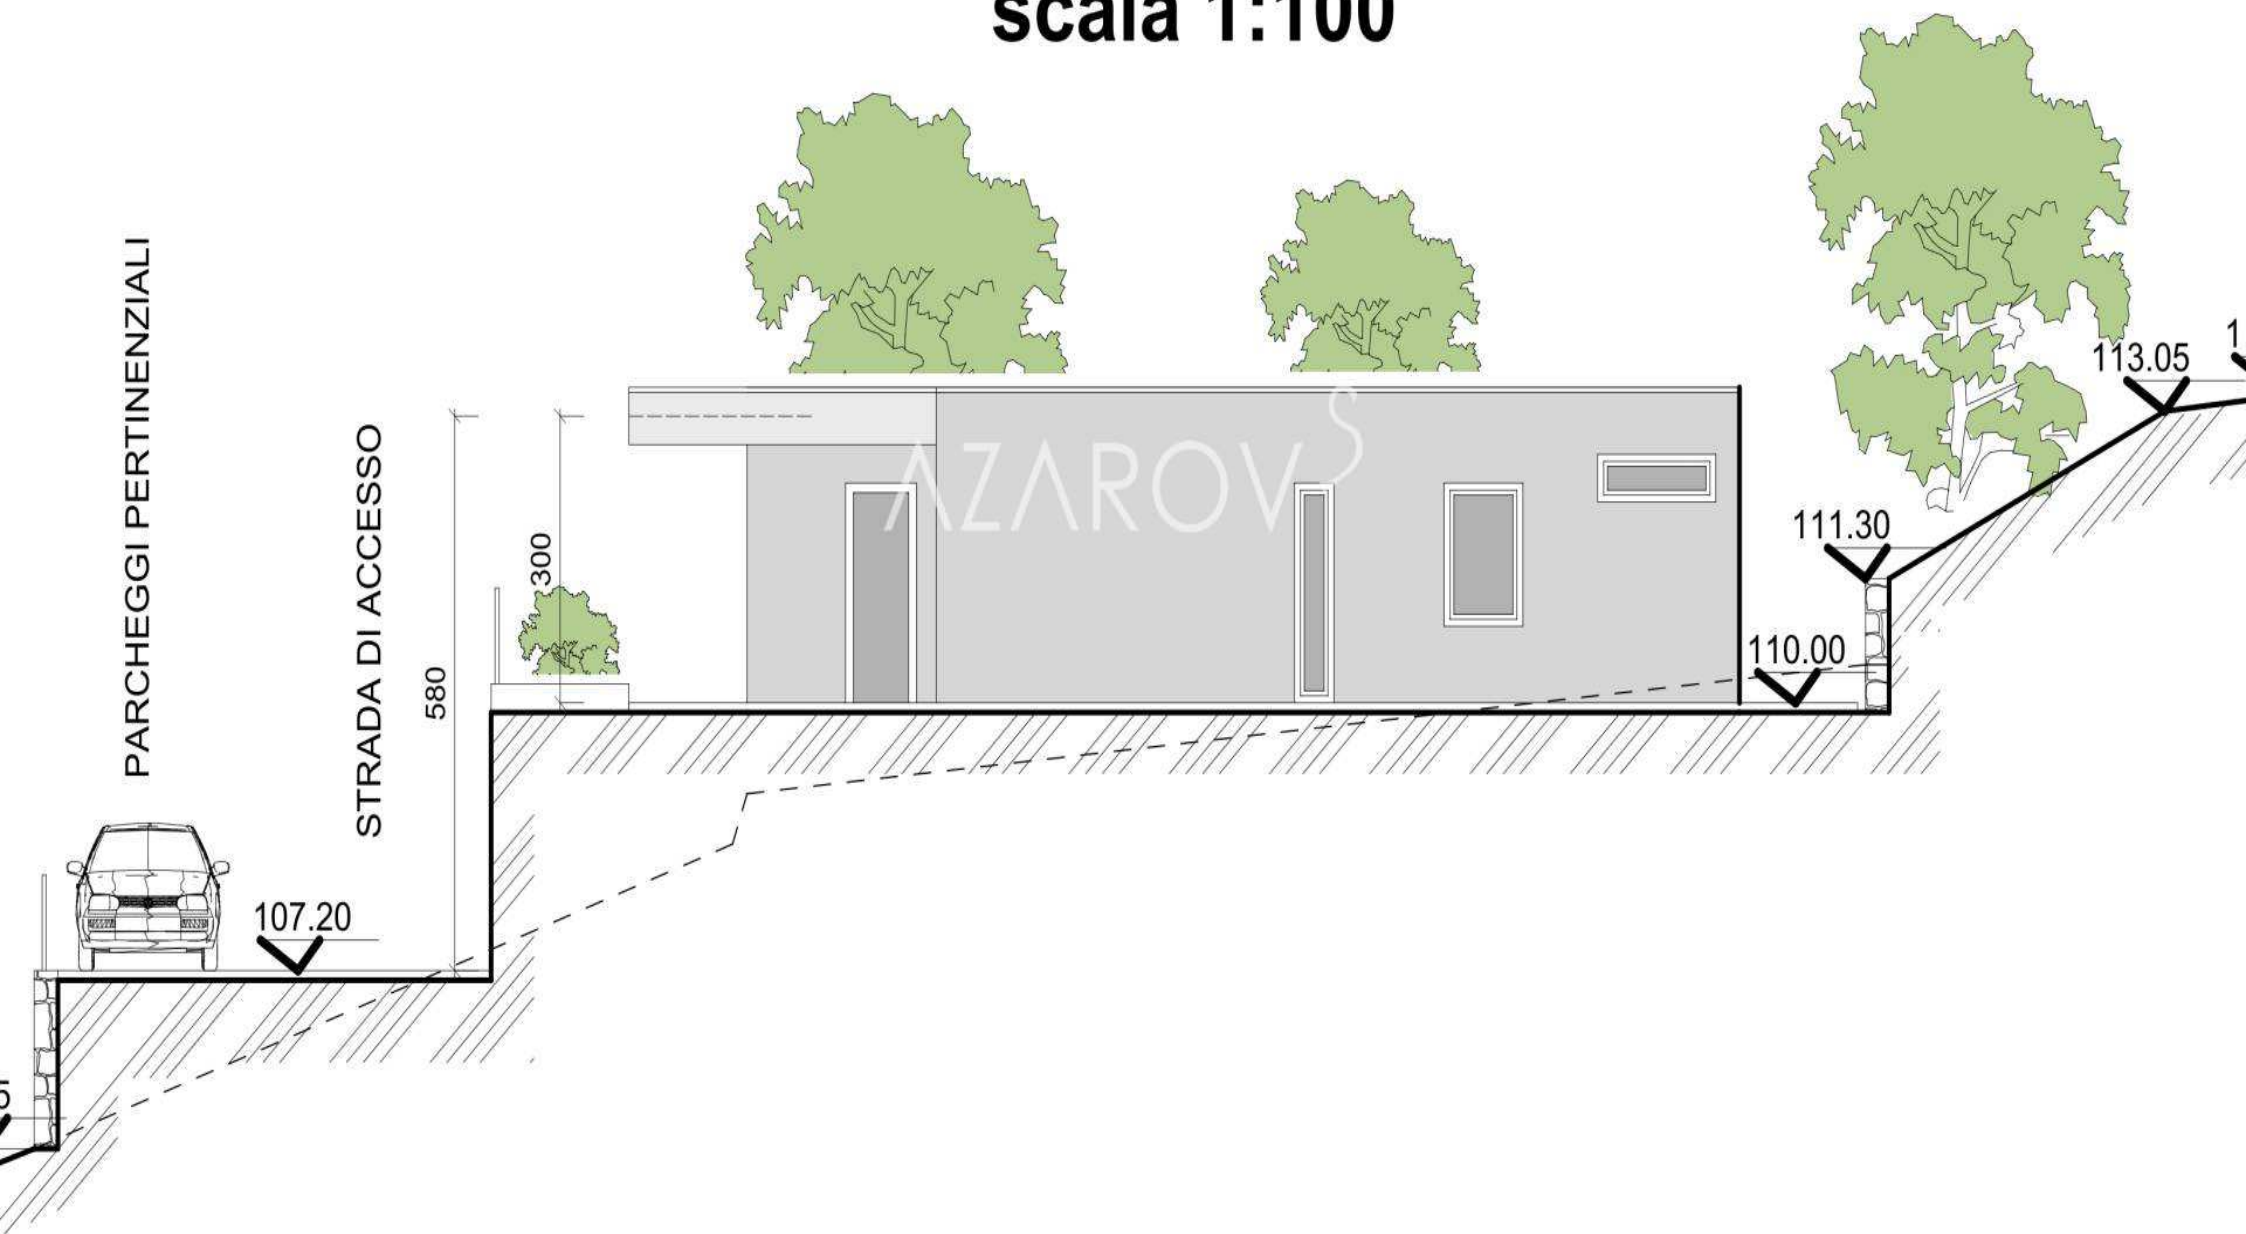


PROSPETTO NORD

scala 1:100

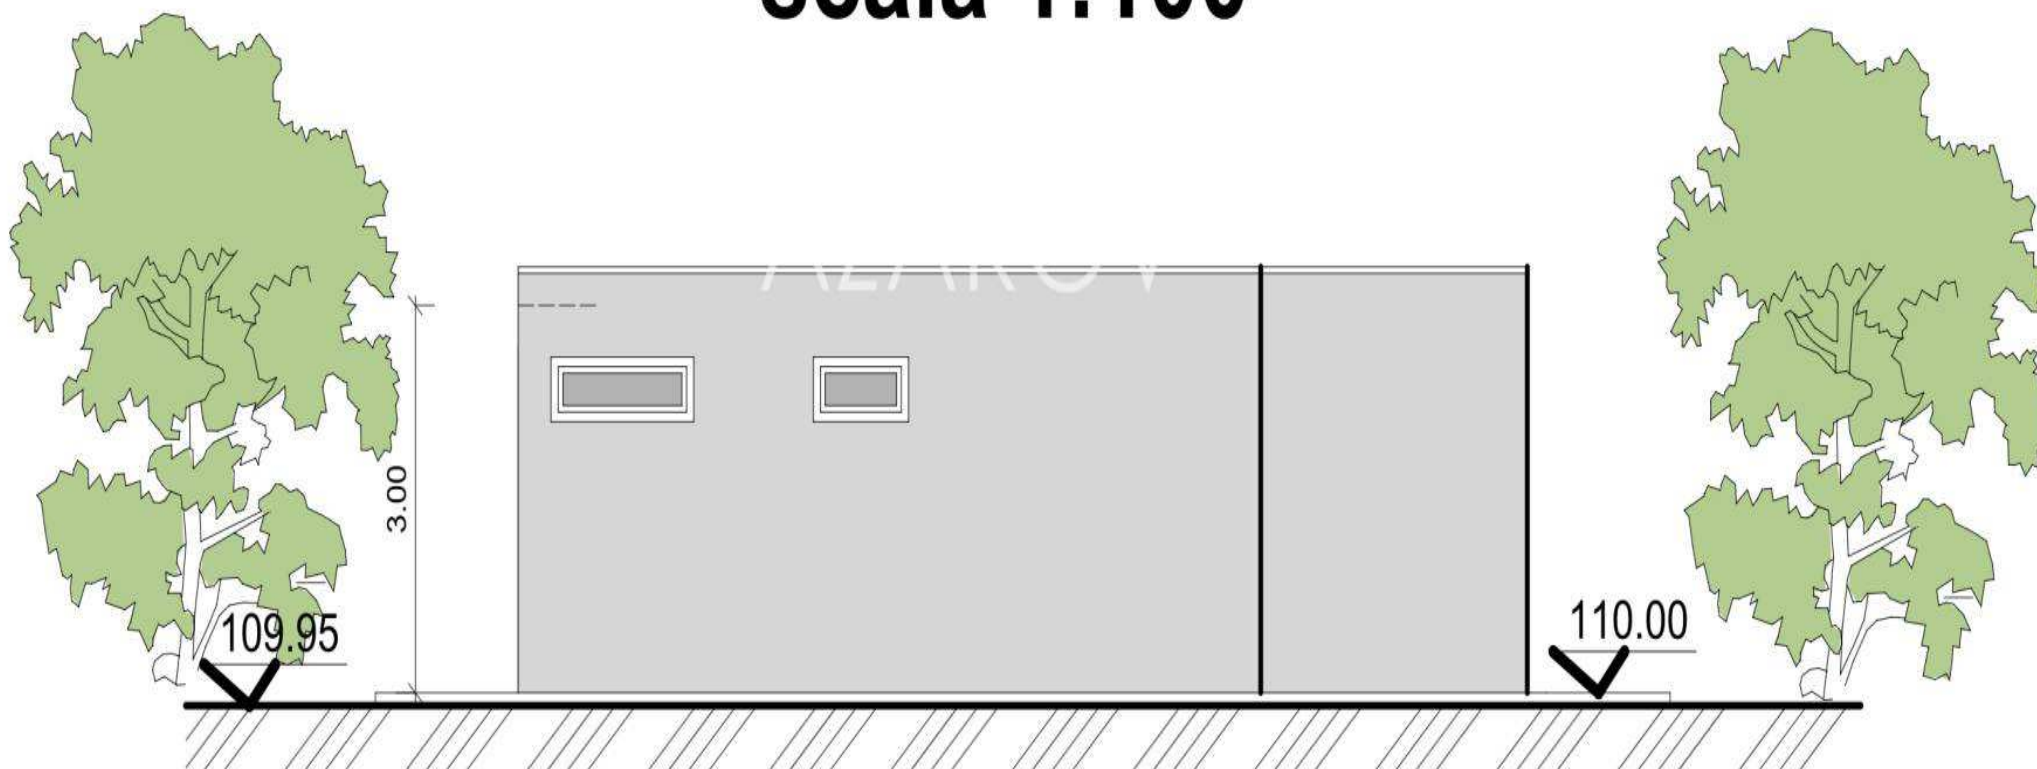


SEZIONE A.A

scala 1:100

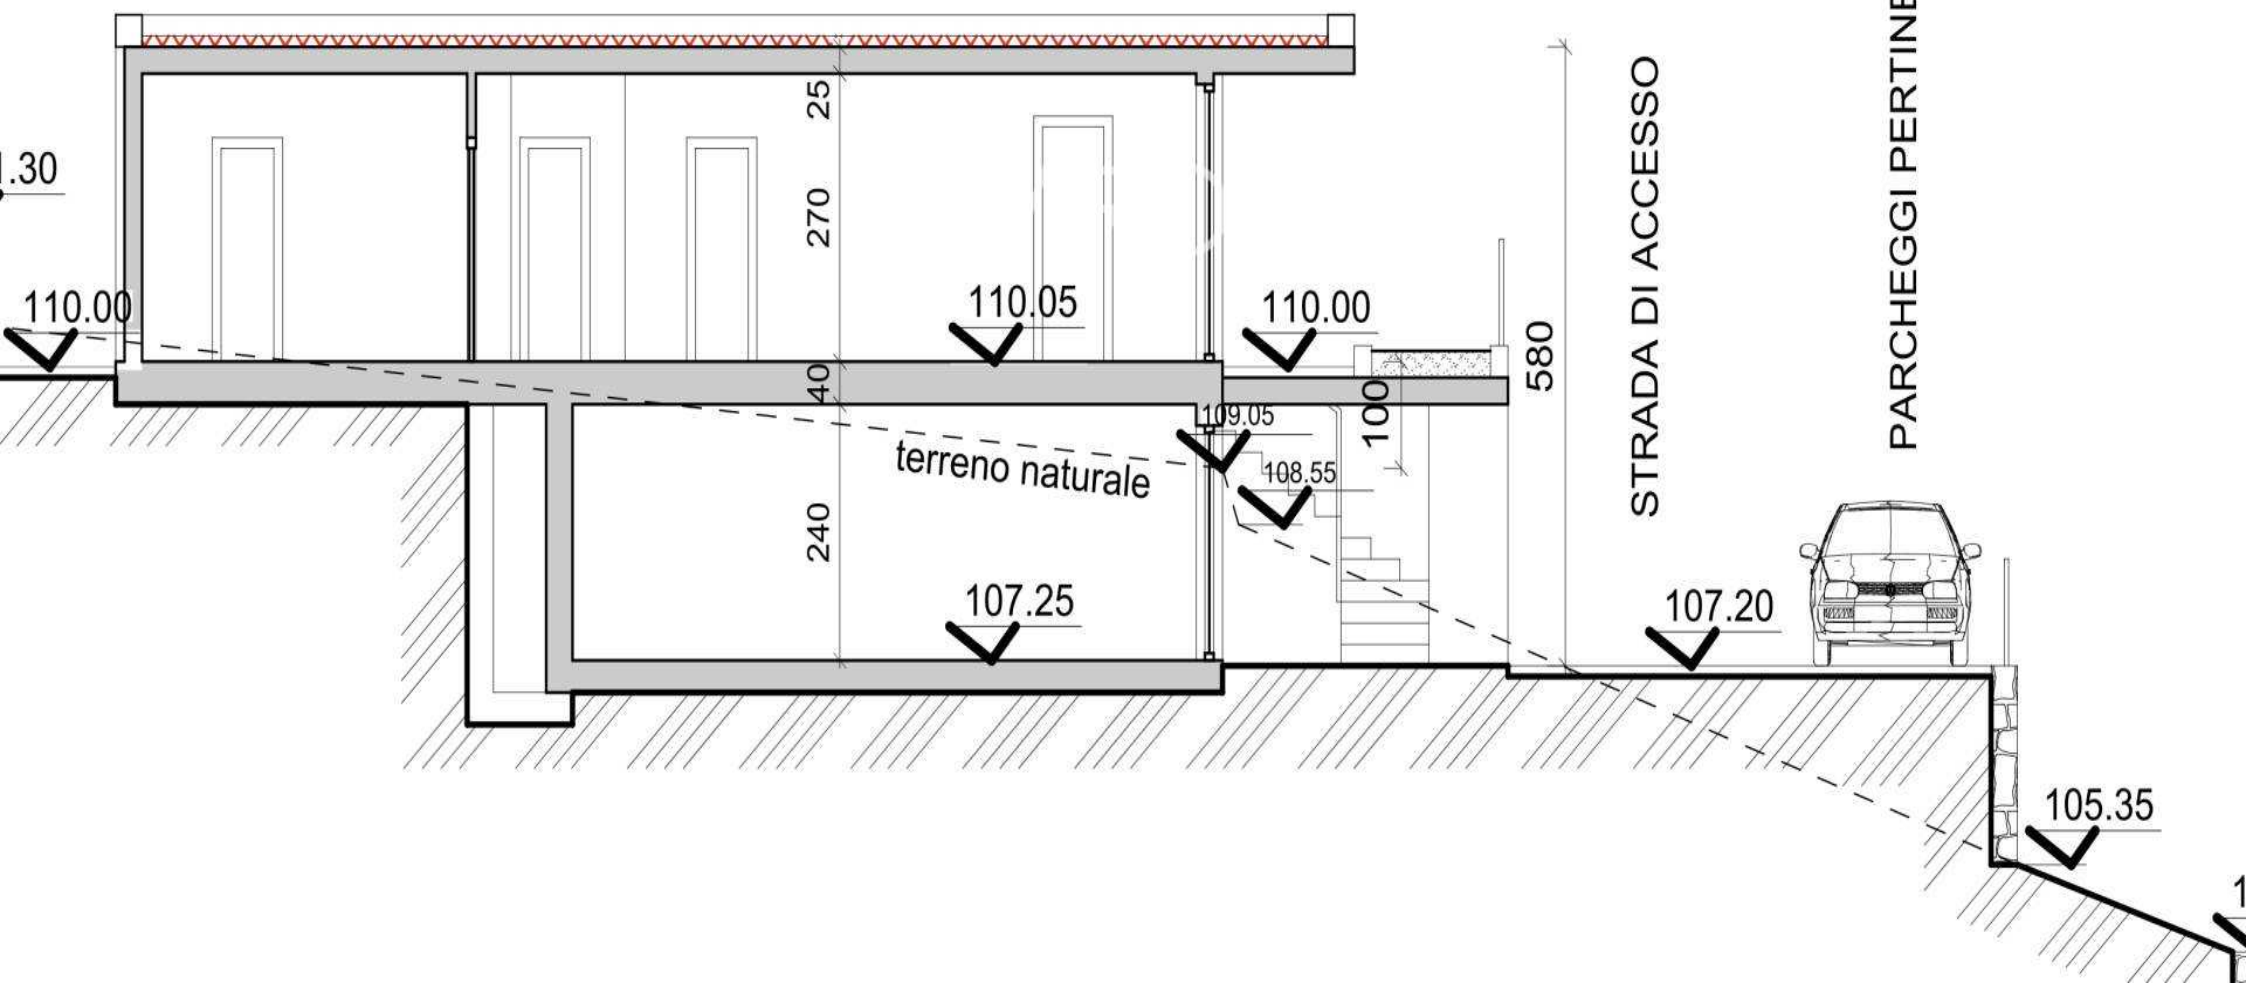

PROSPETTO SUD

scala 1:100

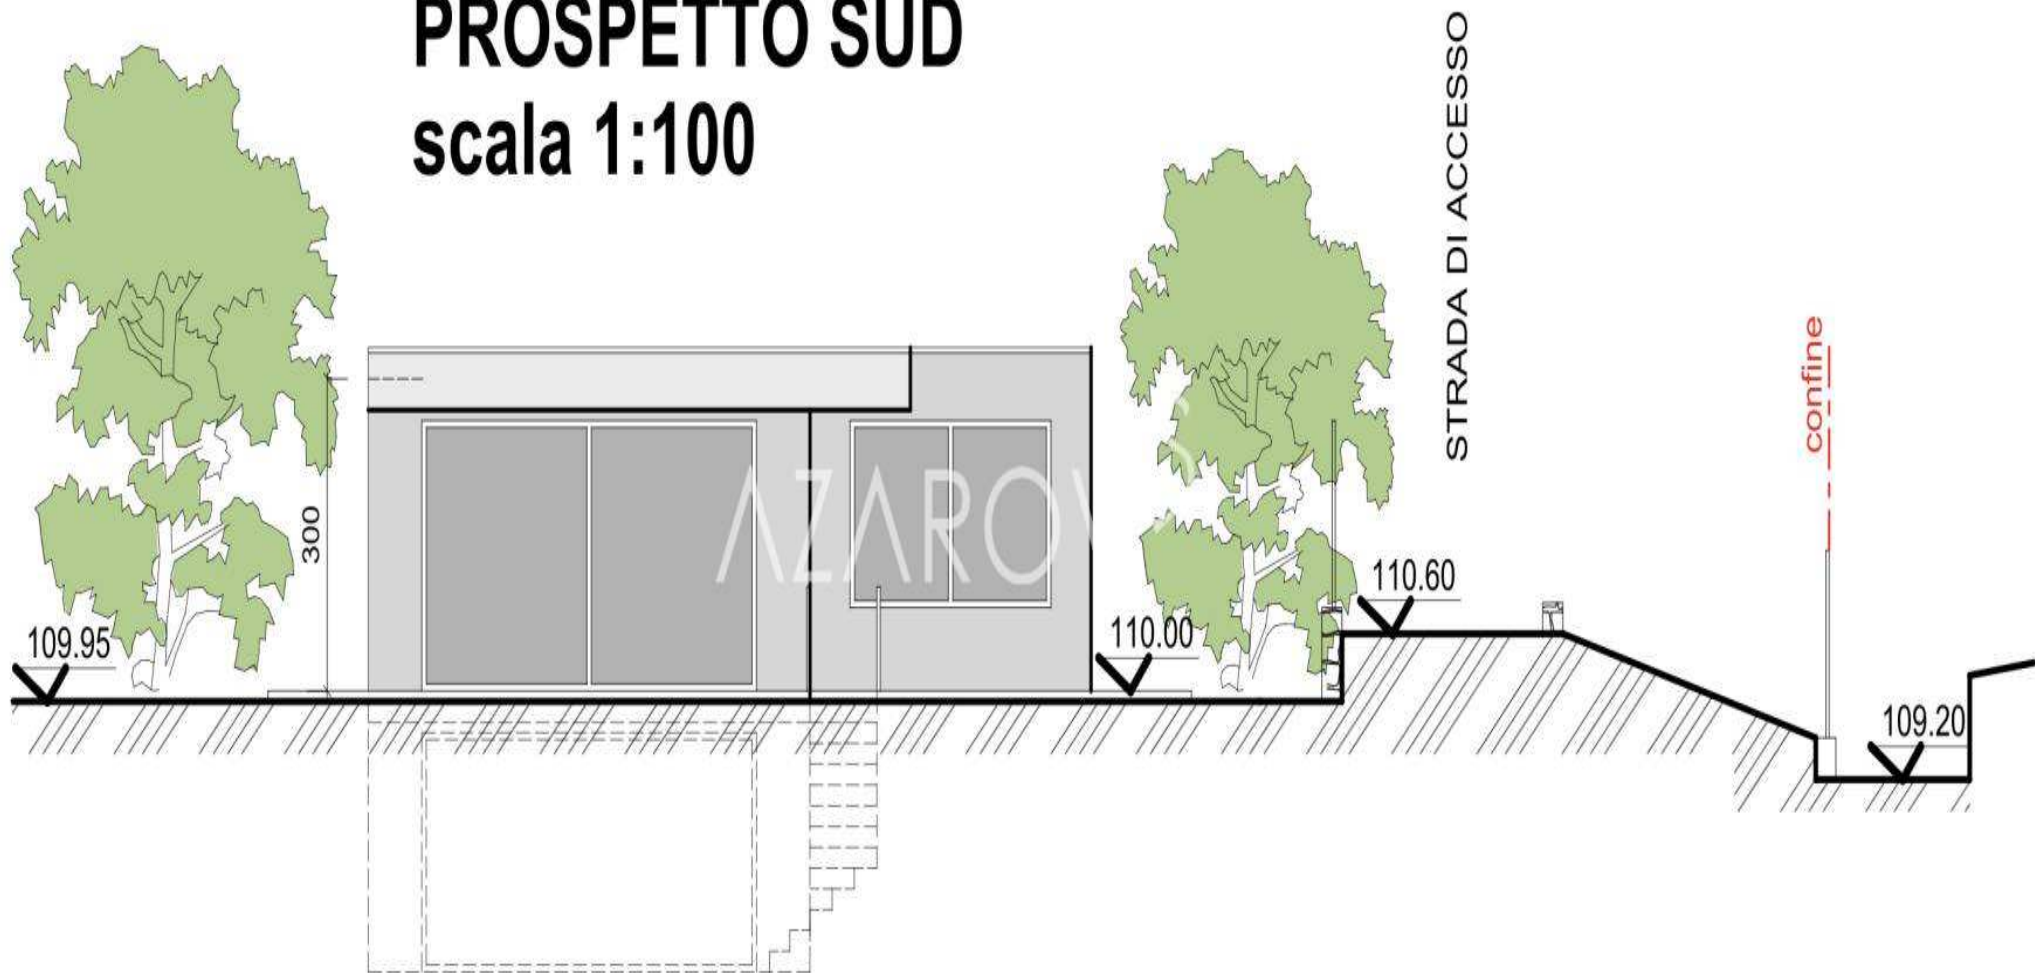

AZAROV^S

azarovs.com a@azarovs.ru

SANREMO

Corso Imperatrice, 8
+39 0184639032 +39 3884227146