

AZAROV S

Ref. 5618

Sanremo



Ref. 5618 | Sanremo

Land with approved project in Sanremo

CONTRACT
VENDITE

FLOOR
1

PRICE
€ 150.000

SURFACE
95 MQ

ENERGY CLASS
A : 111,78 KWH/M²A

HEATING
AUTONOMO

BEDROOMS
3

VEDI SUL SITO

BATHS
2


EXTRA SERVICES

Alarm, Air Conditioning, Fitted wardrobes, Bathroom, Balcony, Bar, Barbecue, Fireplace, Basement, Shower, Garage, Garden, Internet, Jacuzzi, Swimming Pool, Terrace, Sea View, Mountain View






PROSPETTO OVEST scala 1:100

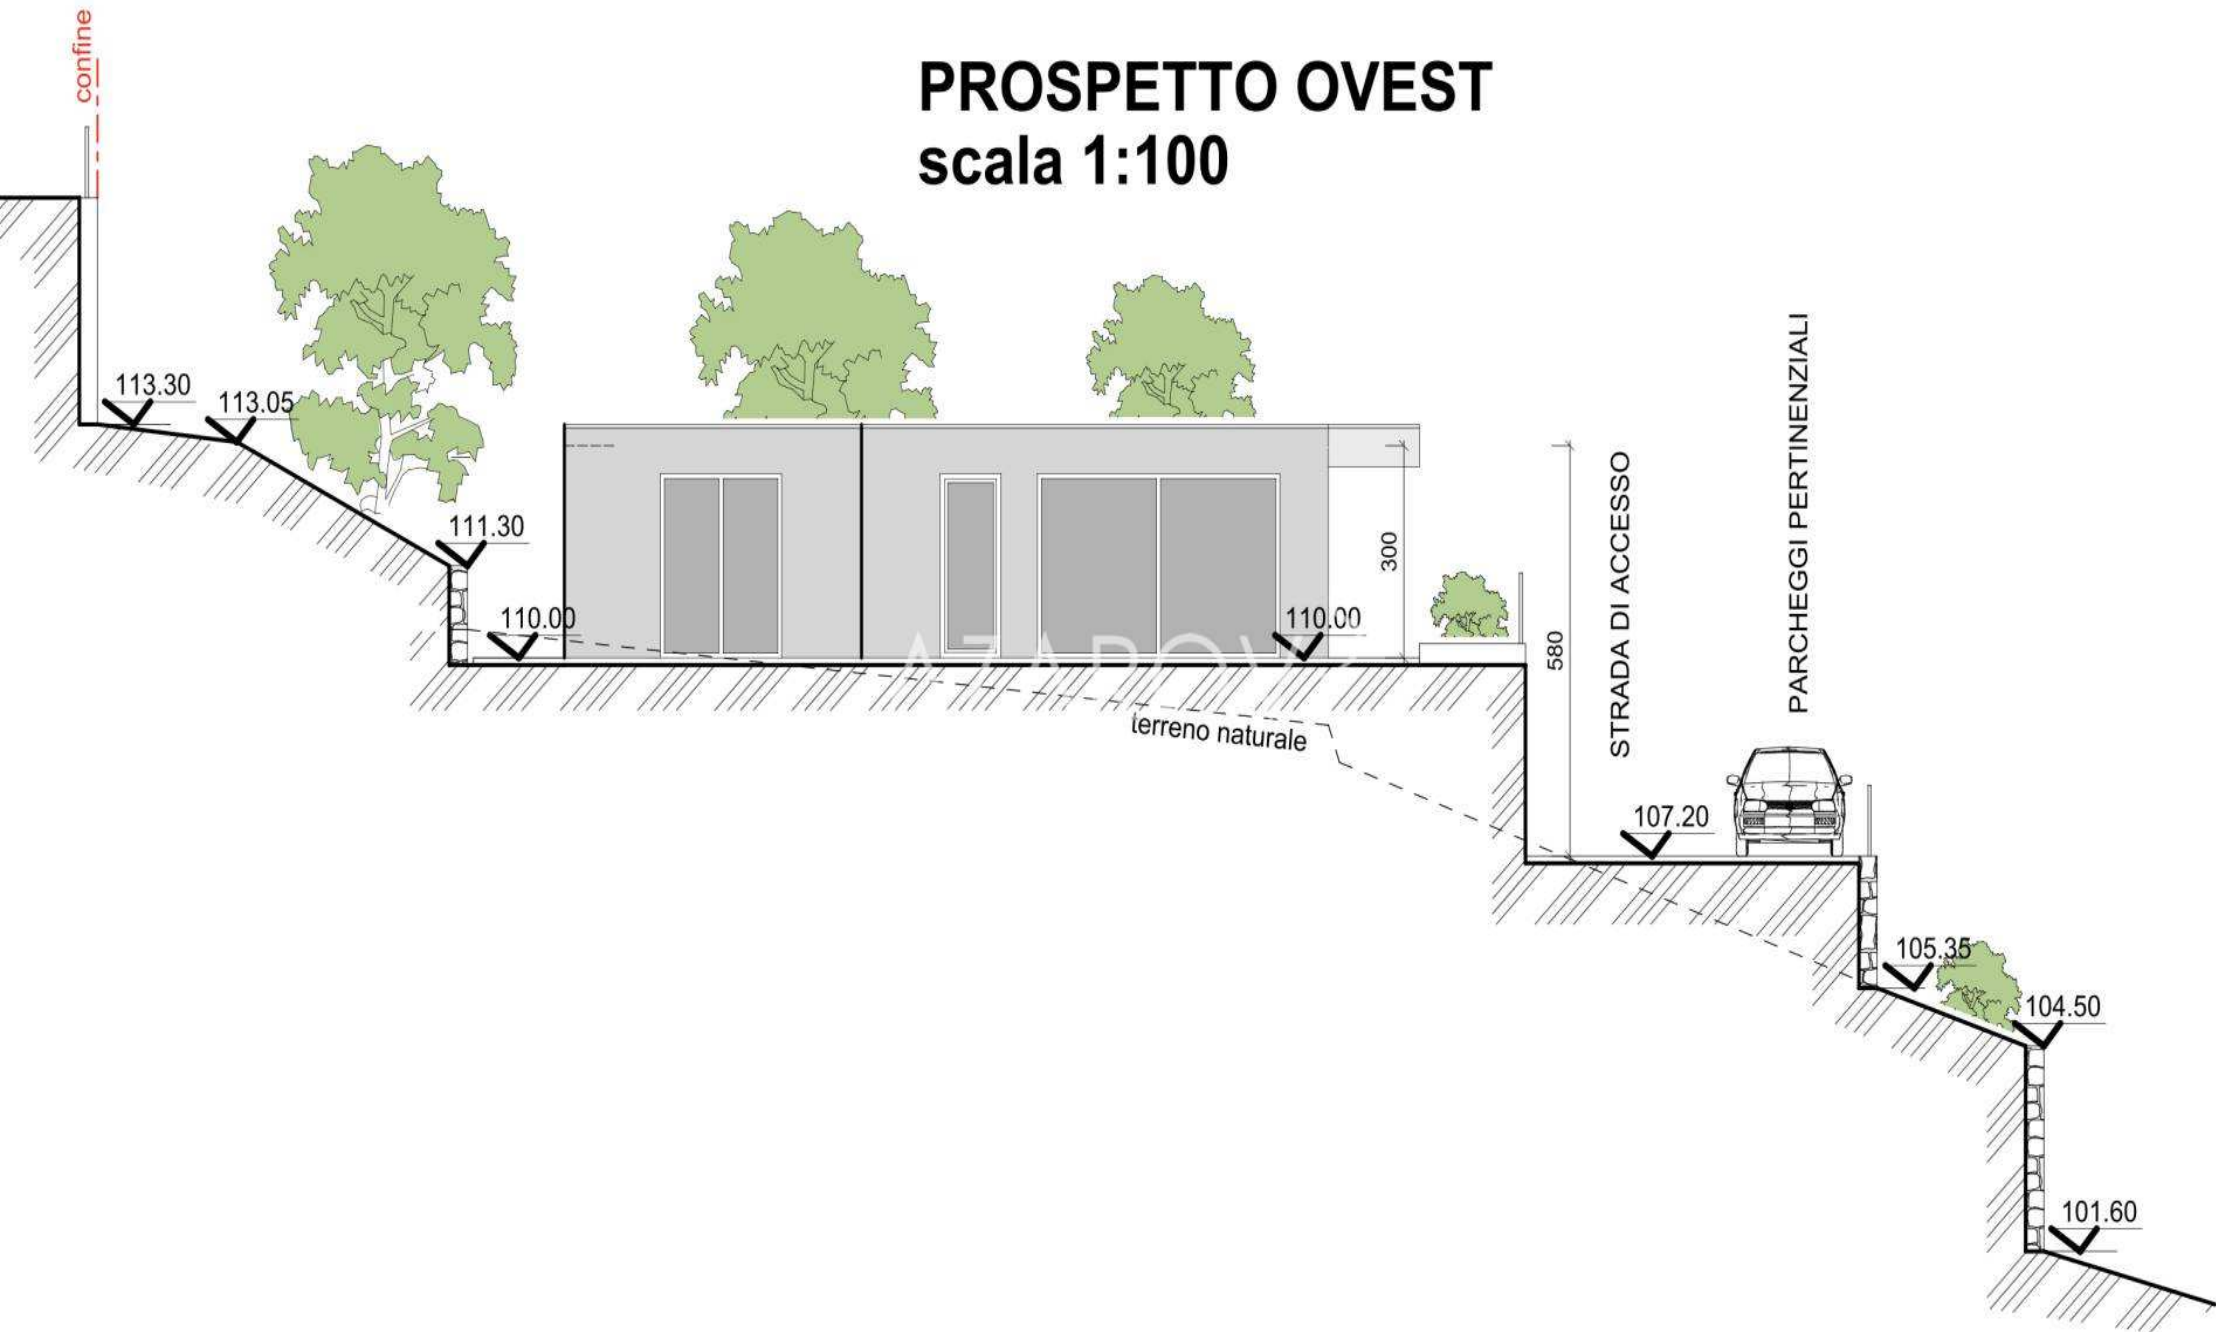


PROSPETTO EST

scala 1:100

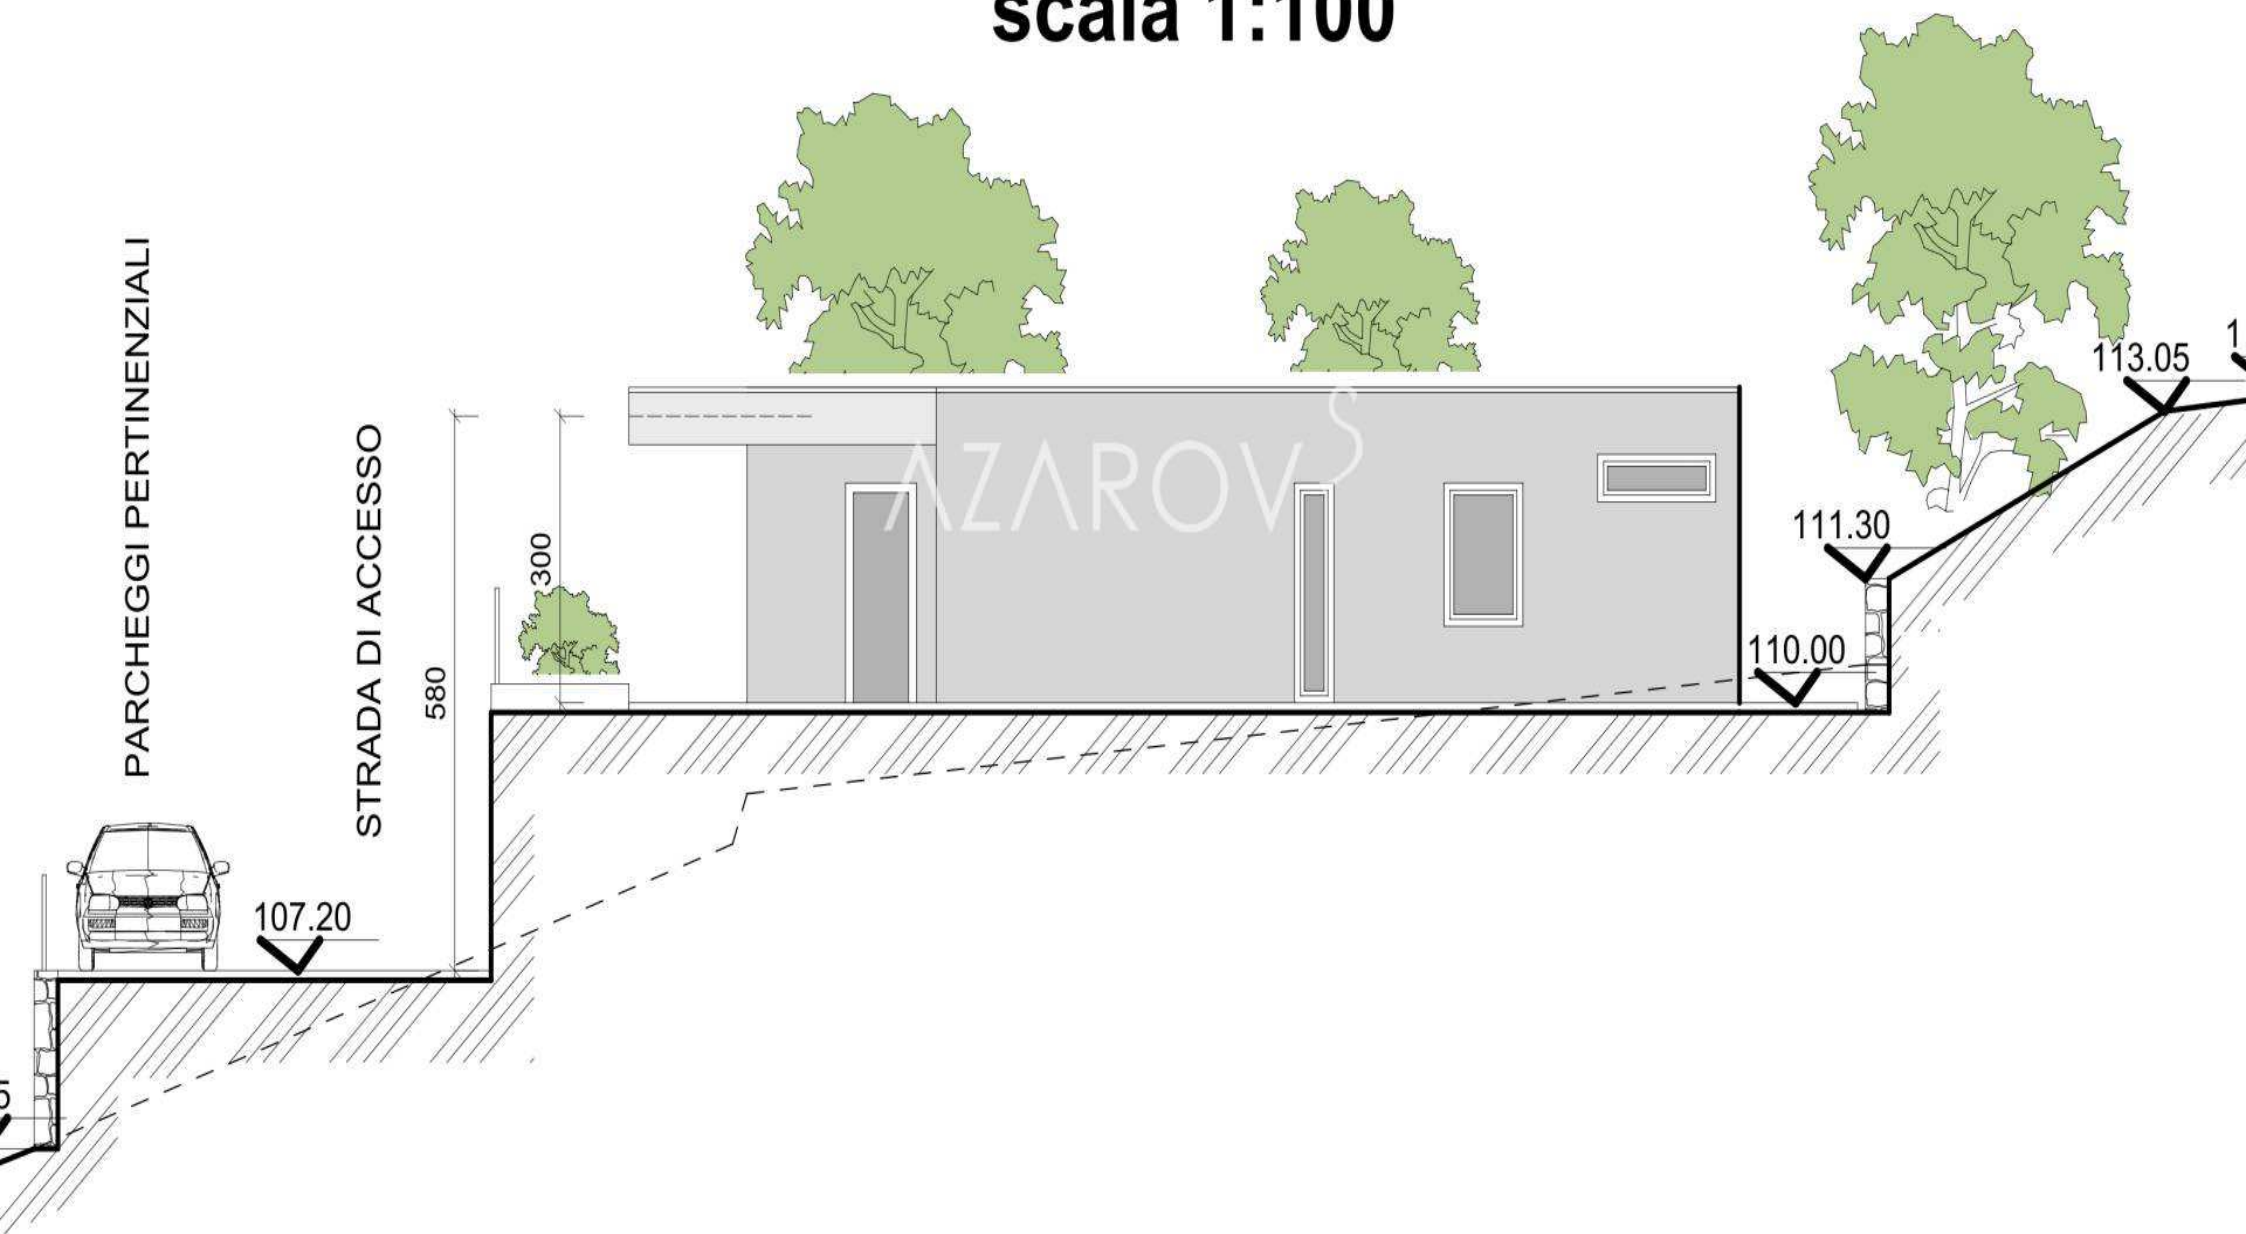


PROSPETTO NORD

scala 1:100

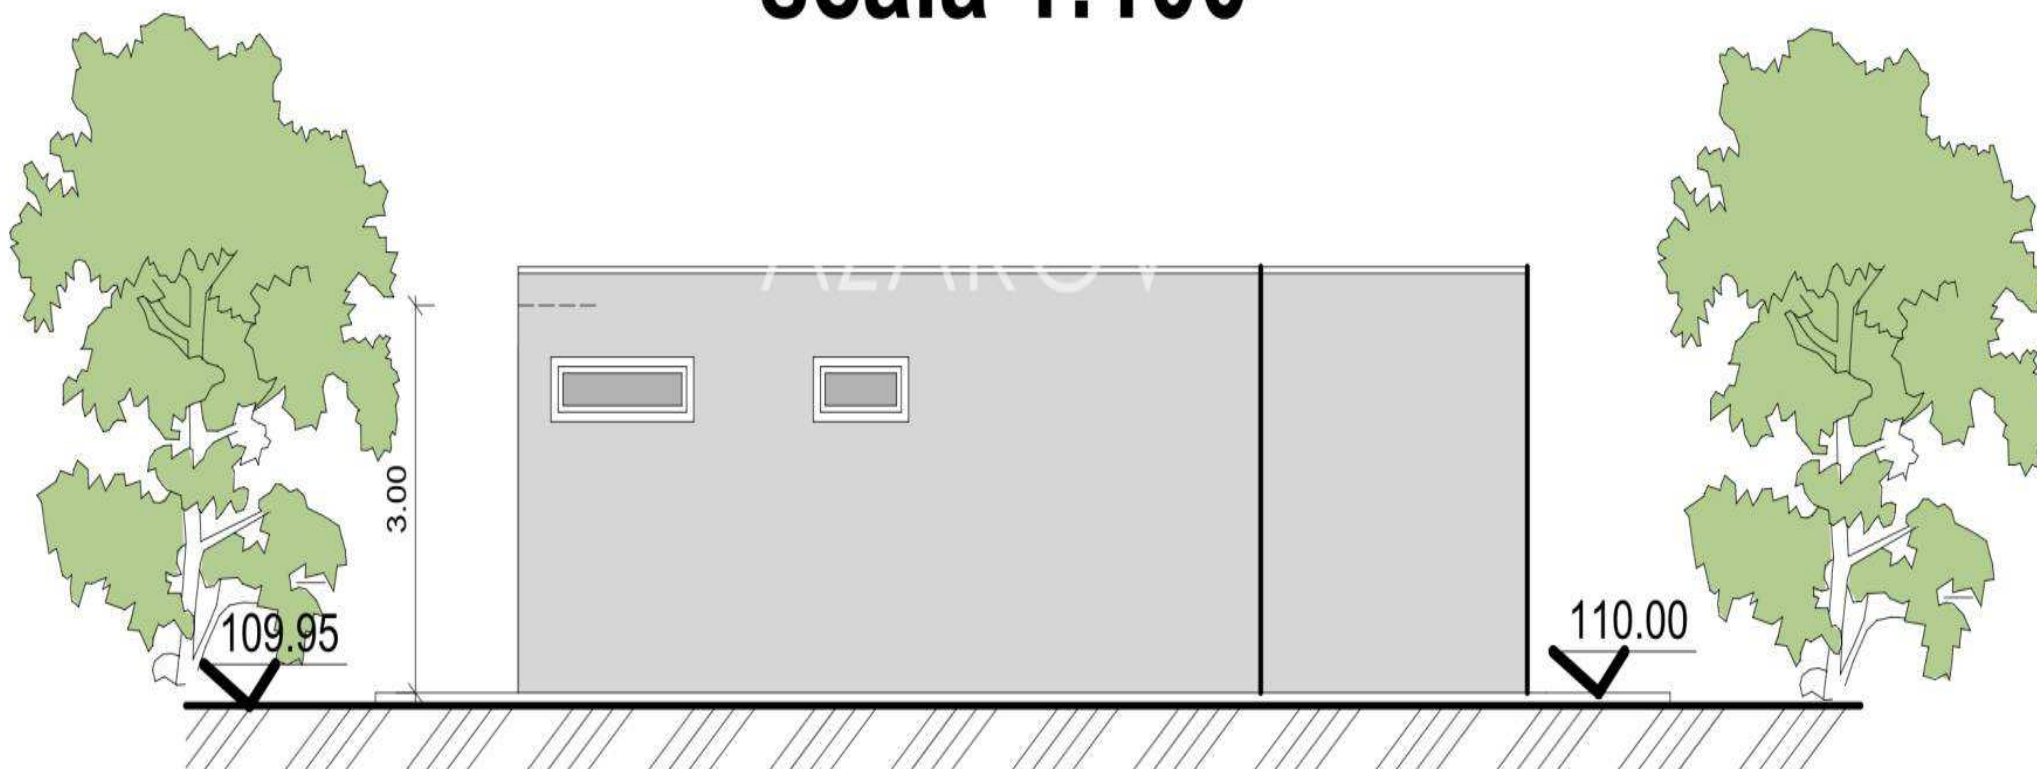


SEZIONE A.A

scala 1:100

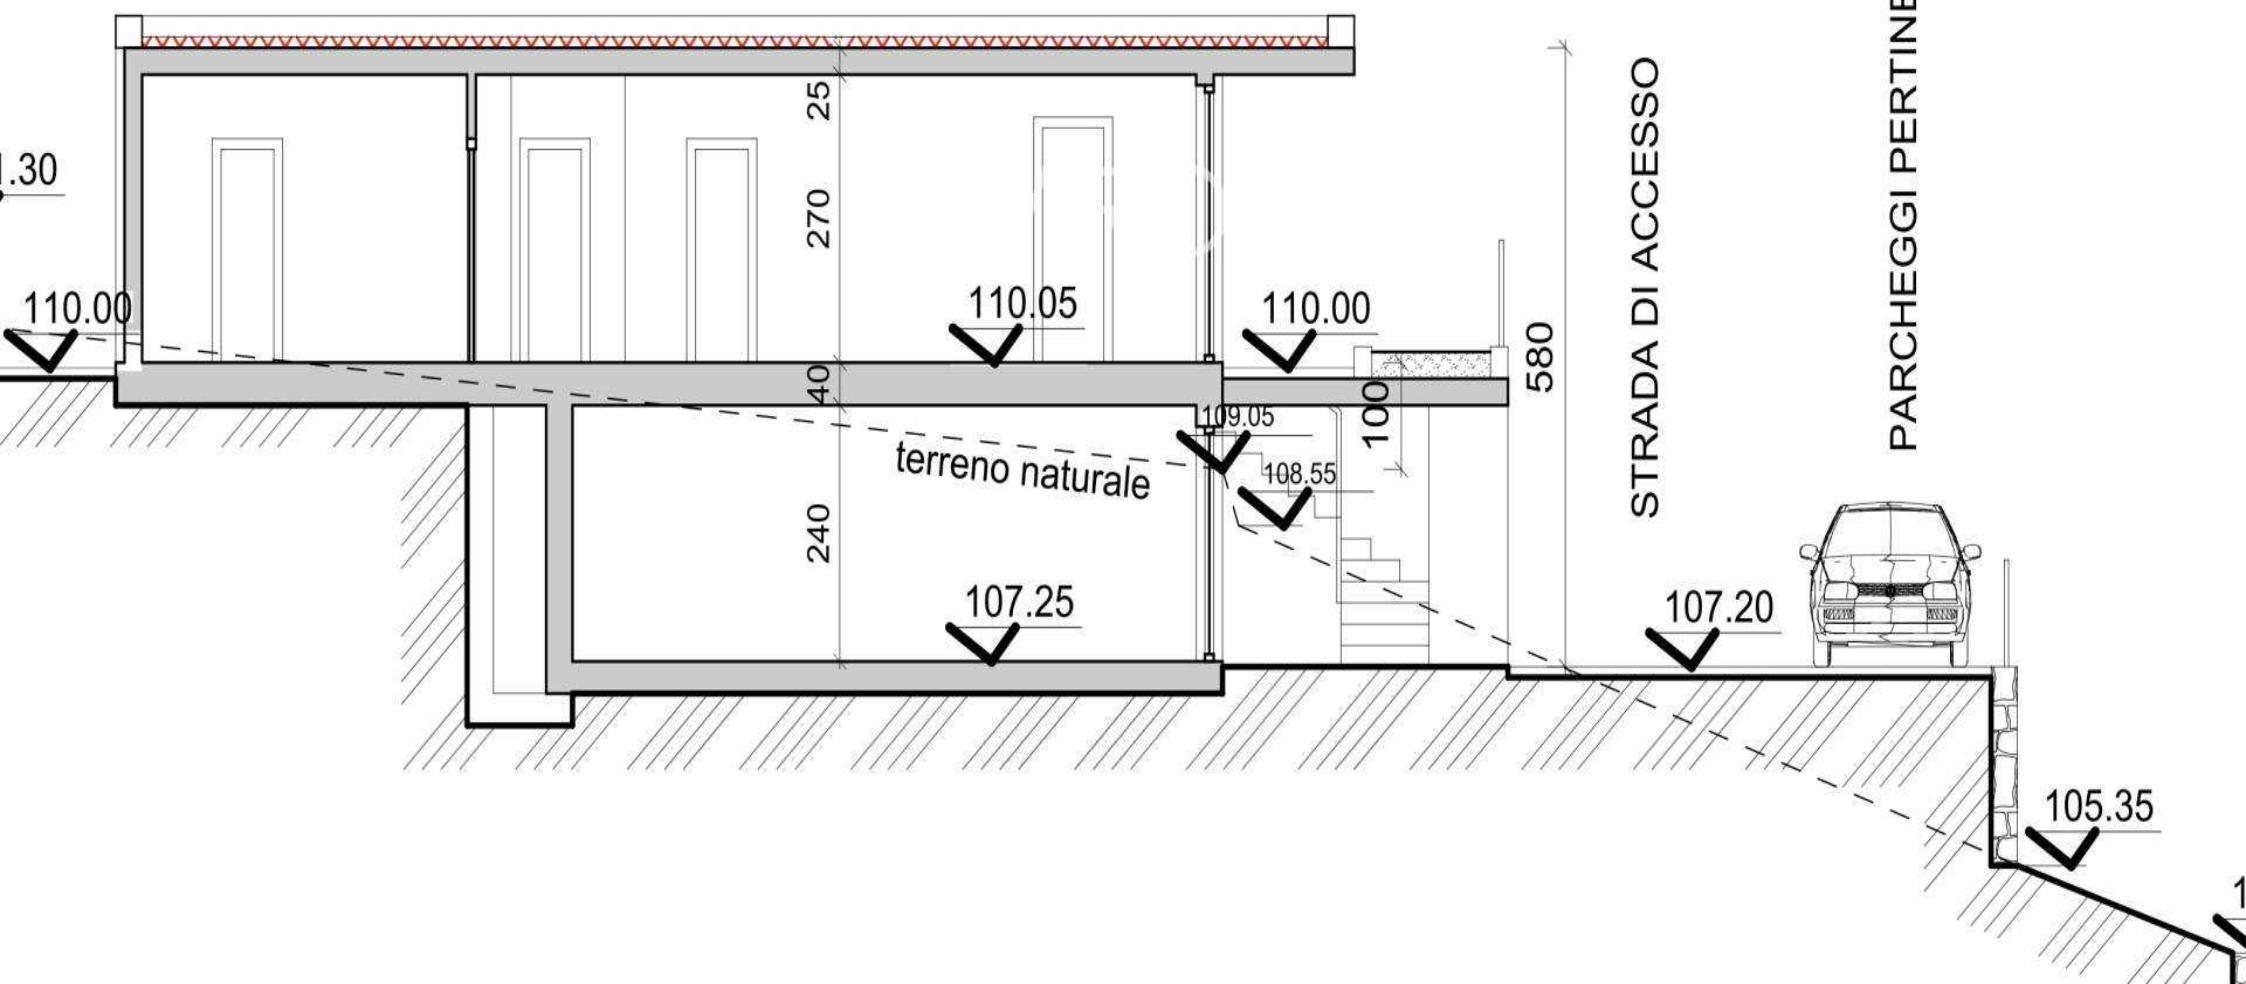

PROSPETTO SUD

scala 1:100

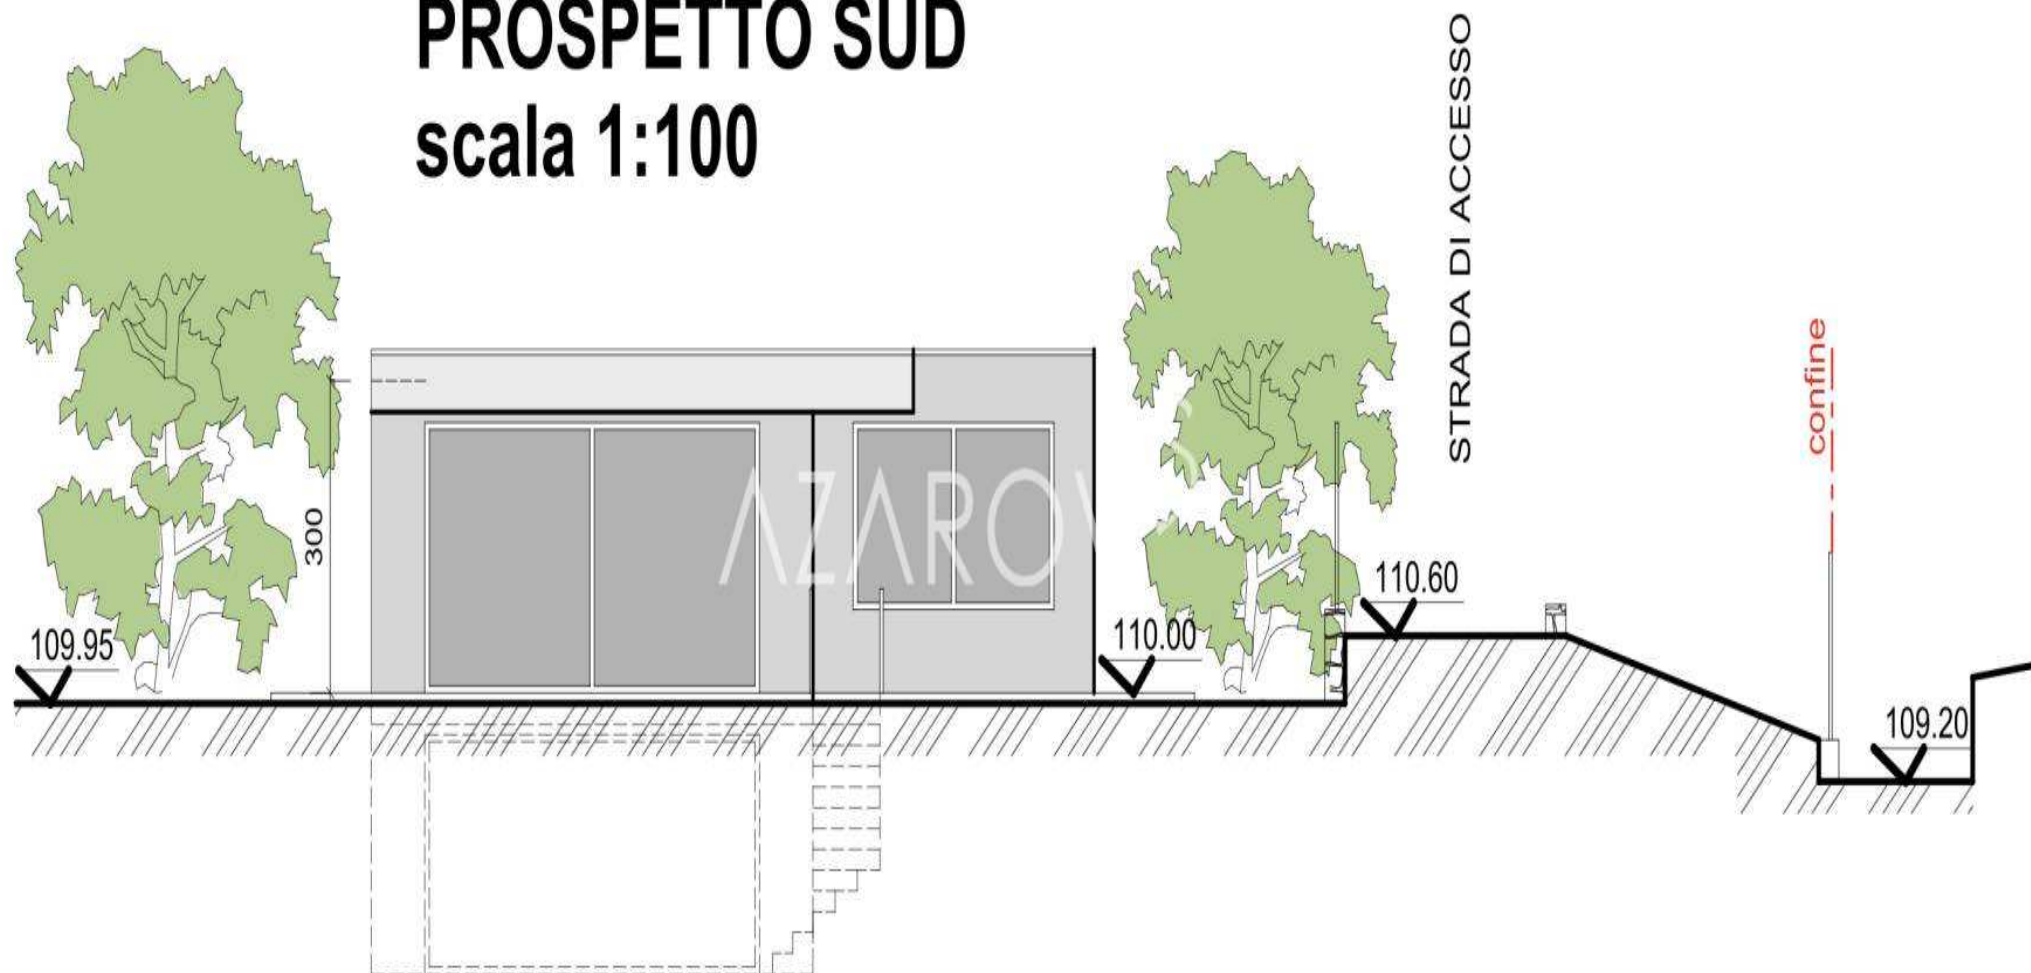

AZAROV^S

azarovs.com a@azarovs.ru

SANREMO

Corso Imperatrice, 8
+39 0184639032 +39 3884227146