

AZAROV S

Ref. 5623

Sanremo



AZAROV'S

Ref. 5623 | Sanremo

Land for sale in Sanremo

CONTRACT
VENDITE

FLOOR
1/2

PRICE
€ 340.000

SURFACE
250 MQ

ENERGY CLASS
A : 189,78 KWH/M²A

HEATING
AUTONOMO

BEDROOMS
3

VEDI SUL SITO

BATHS
3

EXTRA SERVICES

Alarm, Air Conditioning, Fitted wardrobes, Bathroom, Balcony, Bar, Barbecue, Fireplace, Basement, Shower, Garage, Garden, Internet, Jacuzzi, Swimming Pool, Parking, Terrace, Sea View





AZAROV'S



AZAROV'S




AZAROV'S



AZAROV'S




SEZIONE A.A scala 1:100

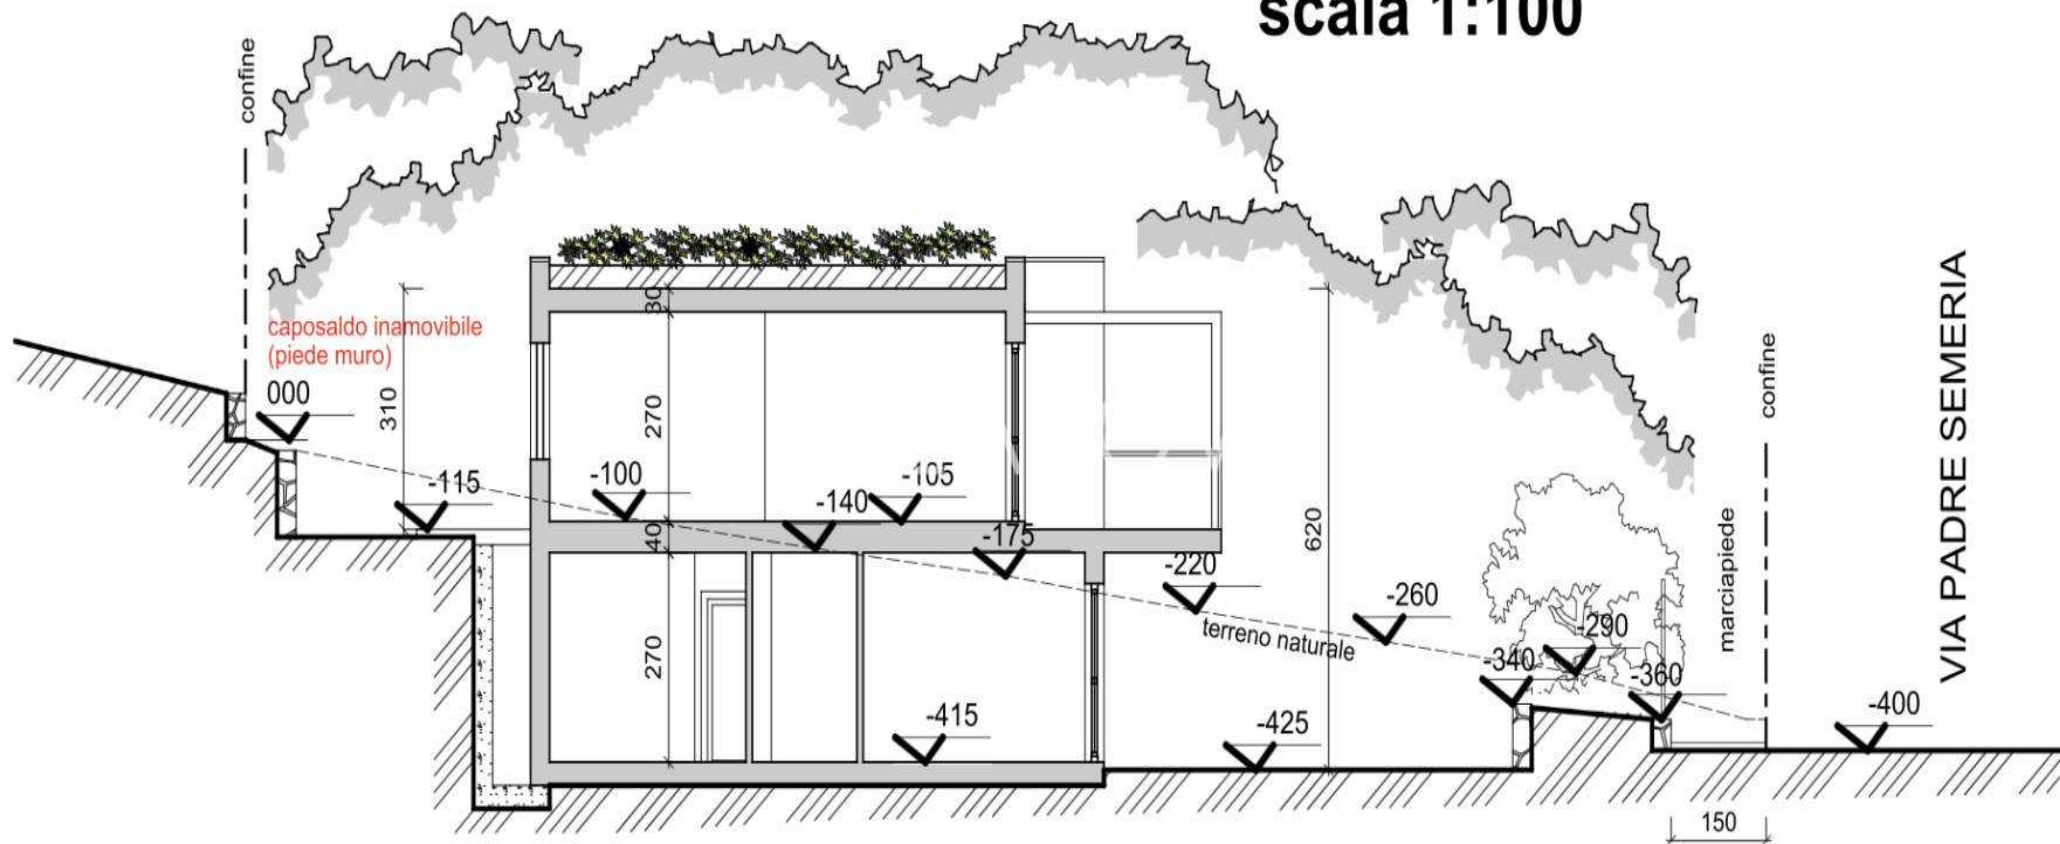


PIANTA COPERTURA

scala 1:100

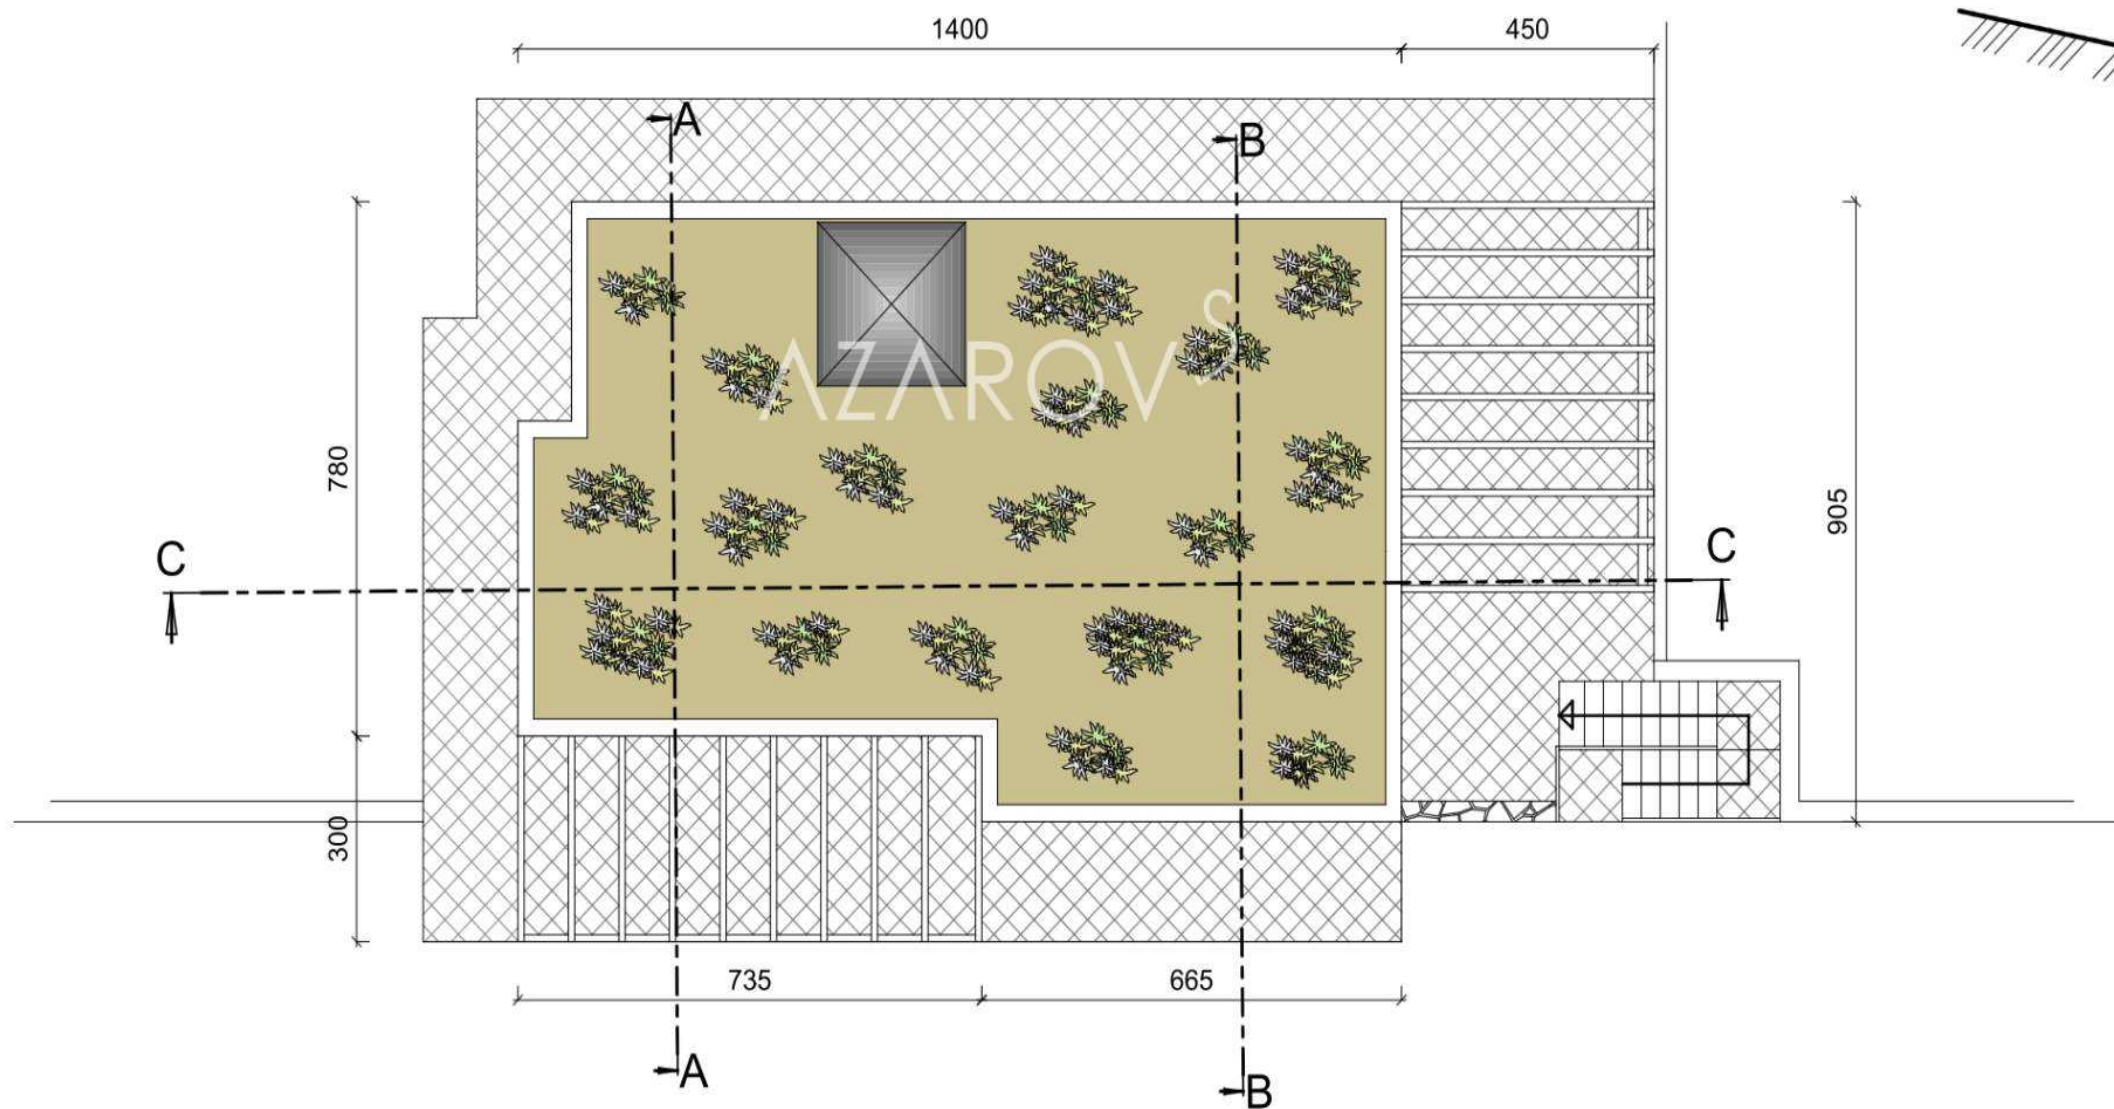


SEZIONE B.B scala 1:100

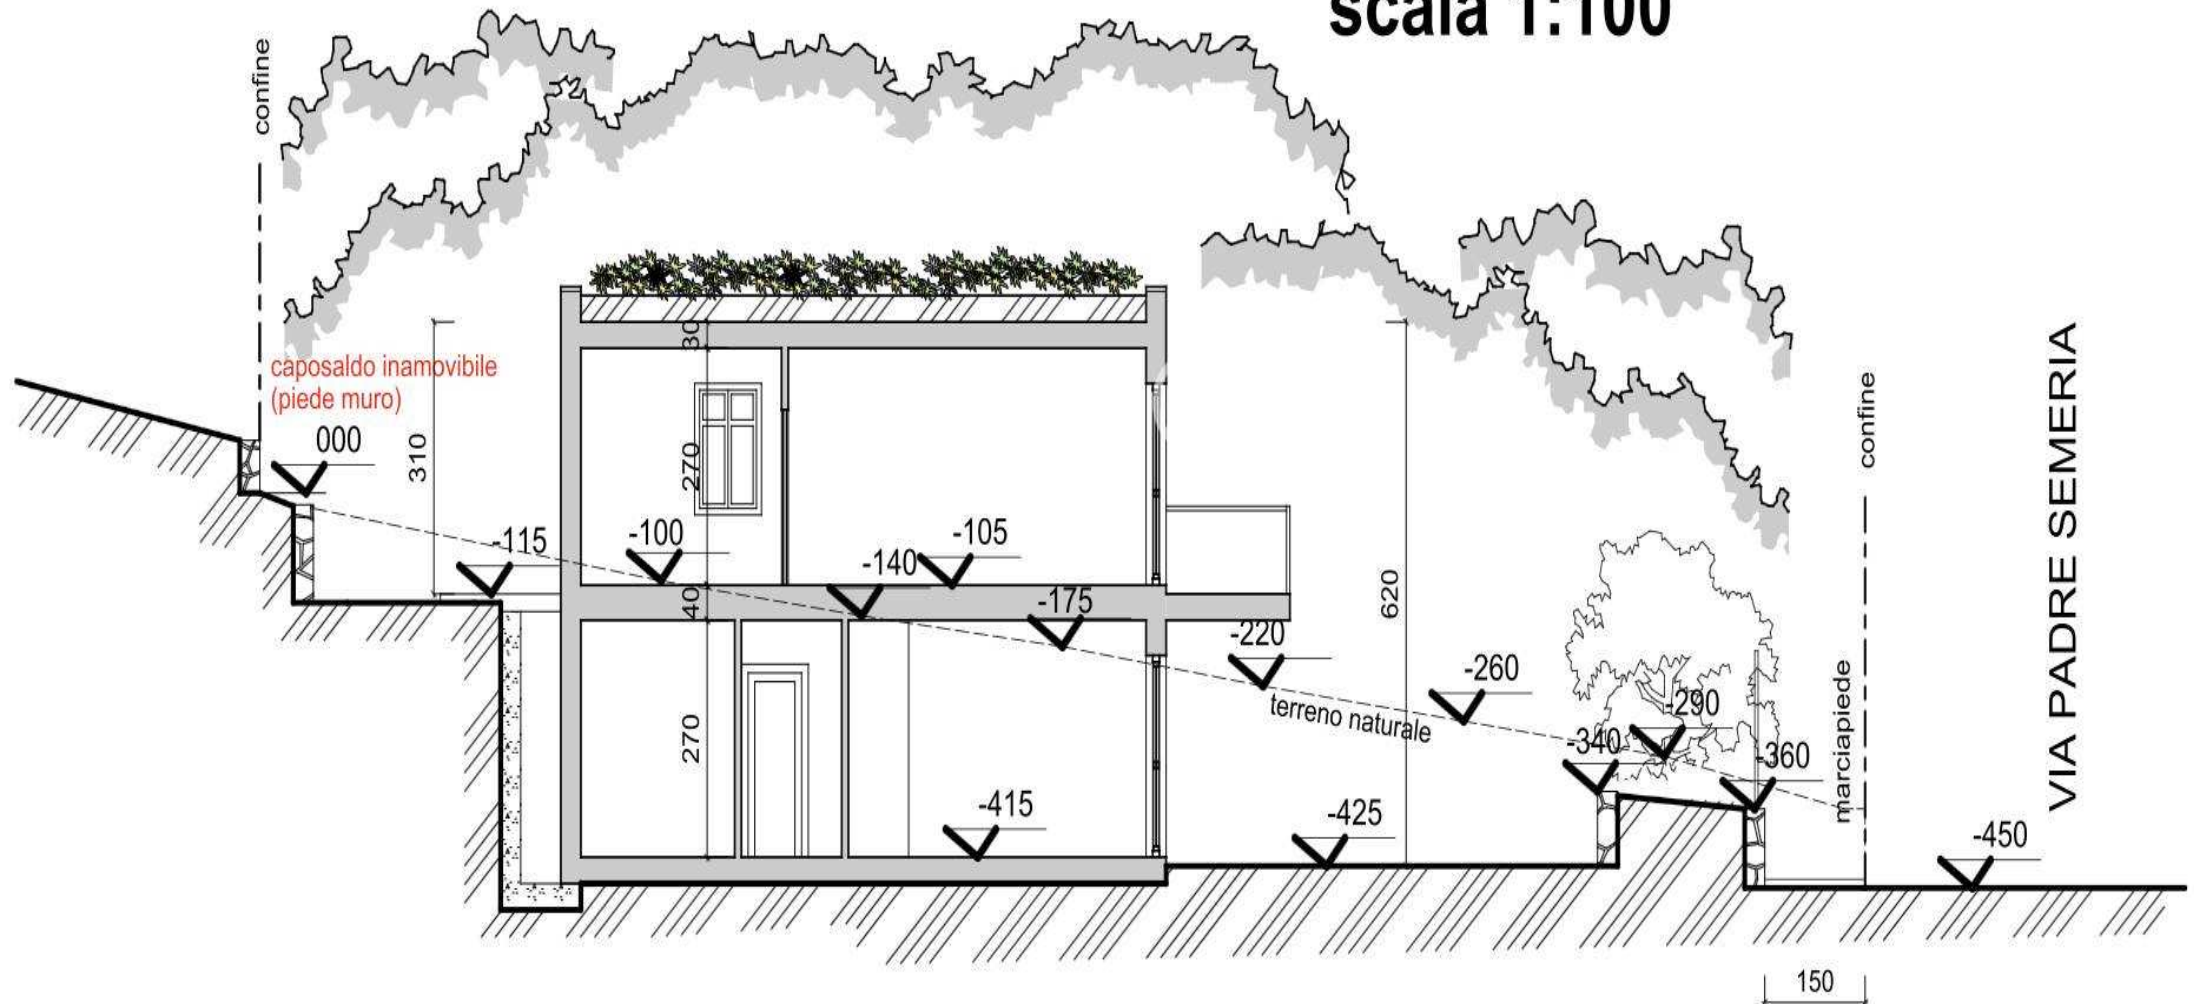

SEZIONE C.C

scala 1:100

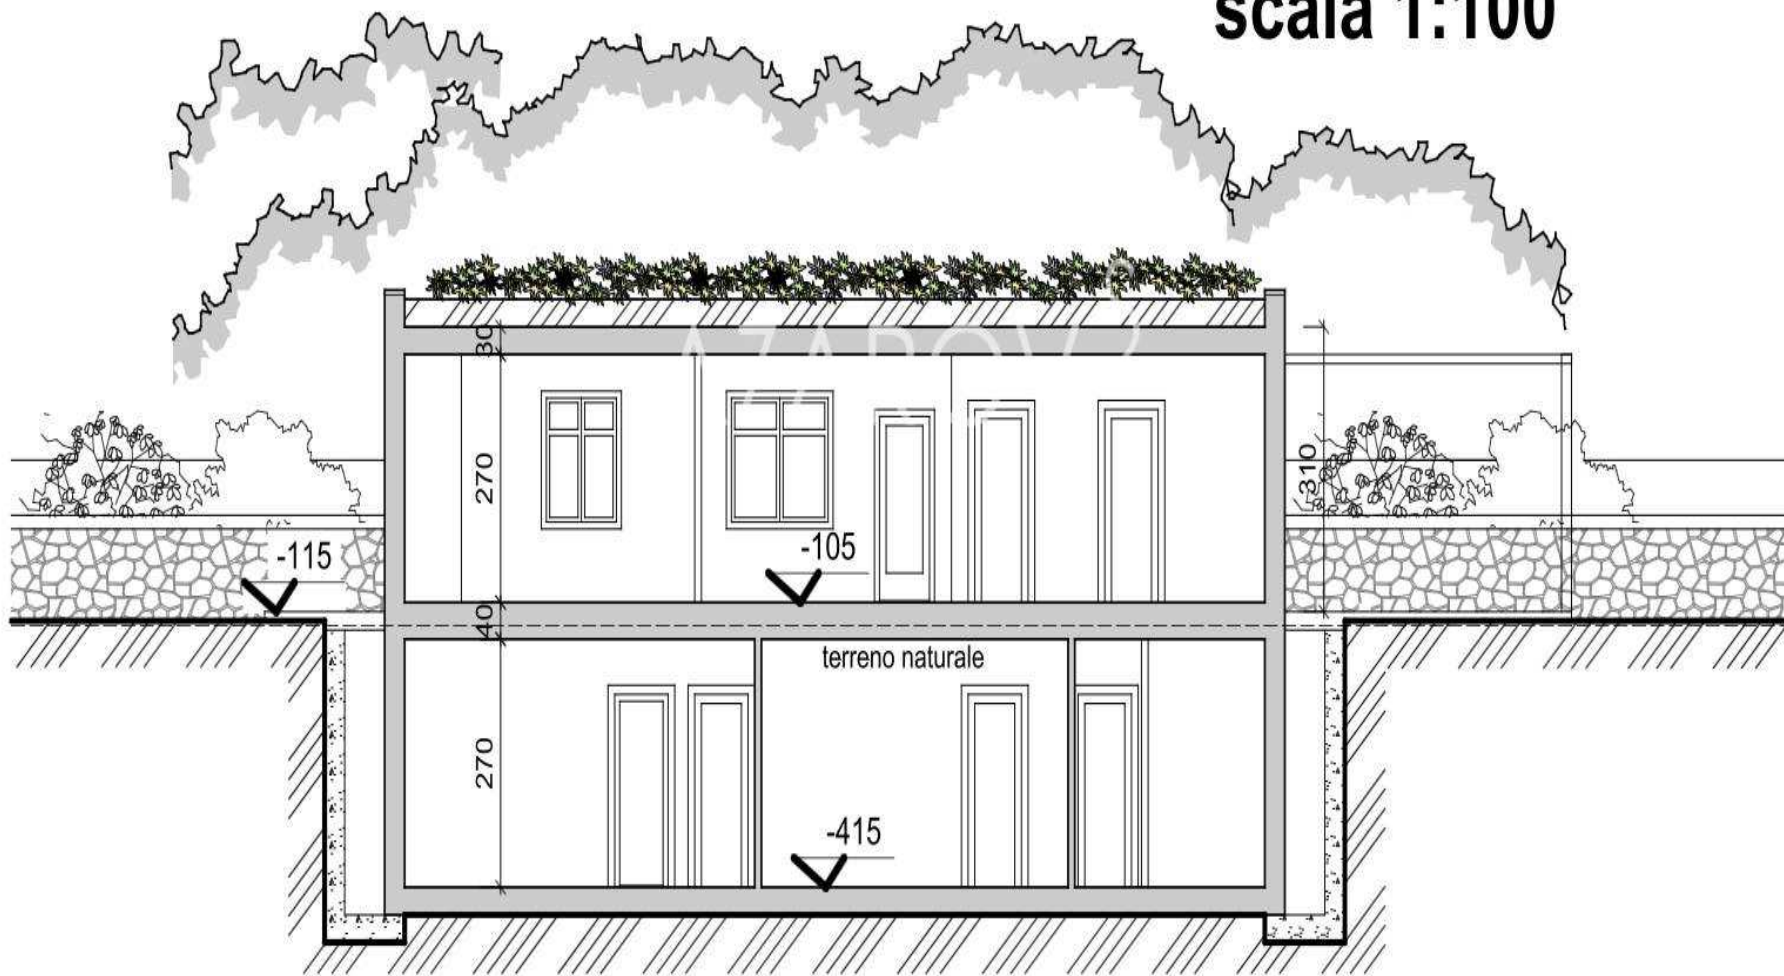

AZAROV^S

azarovs.com a@azarovs.ru

SANREMO

Corso Imperatrice, 8
+39 0184639032 +39 3884227146