

AZAROV S

Ref. 5380
Ospedaletti

AZAROV S



Ref. 5380 | Ospedaletti

Villa project in Ospedaletti 600 sqm

CONTRACT
SALES

FLOOR
1/2

PRICE
€ 800.000

SURFACE
600 MQ

ENERGY CLASS
A : 111,78 KWH/M²A

HEATING
AUTONOMOUS HEATING

BEDROOMS
4

SEE ON THE SITE

BATHS
5

DETAILS


Mountain View, Sea View, Terrace, Parking, Swimming Pool, Gym, Internet, Garden, Garage, Shower, Basement, Barbecue, Bar, Balcony, Bathroom, Elevator, Fitted wardrobes, Air Conditioning, Alarm


AZAROV S





N

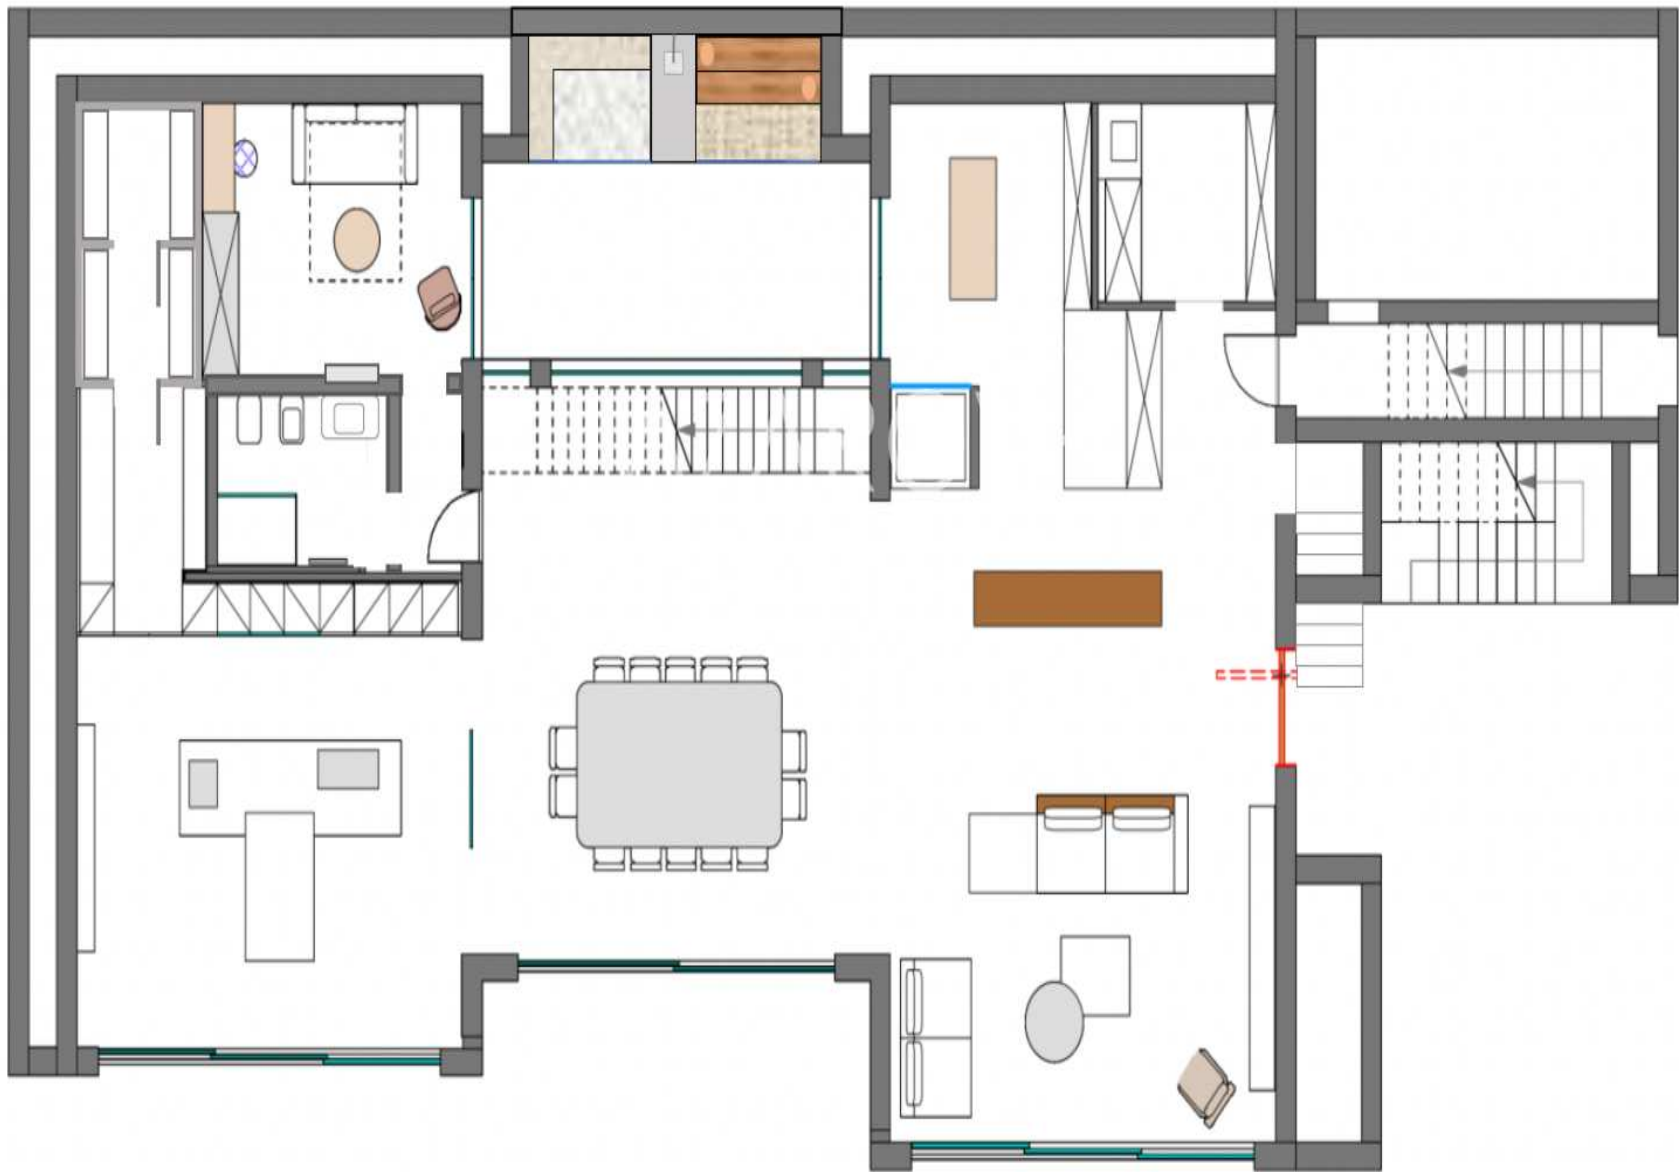


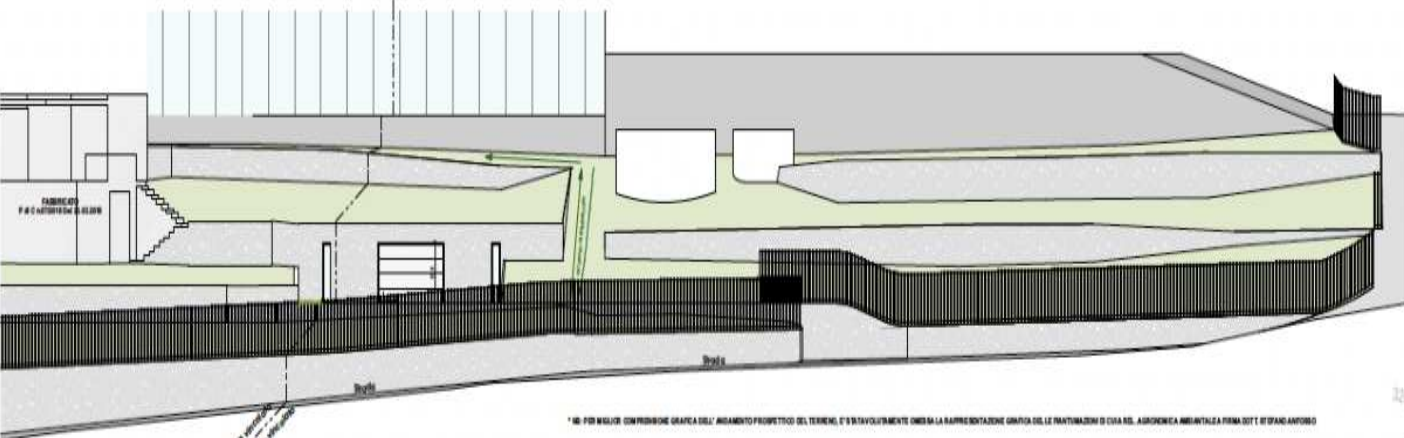


* NB: PER MIGLIOR COMPRESIONE GRAFICA DELL'ANDAMENTO PROSPETTICO DEL TERRENO, E' STATO VOLUNTARIAMENTE OMESSA LA RAPPRESENTAZIONE GRAFICA DELLE PANTUFOLAZIONI DI CUIA DEL SUOLO, A DIMOSTRAZIONE AMBIENTALE PRIMA DEL TITOLO ANTIFORO

TABELLA VEGETAZIONALE

Pianta BOX AUTO

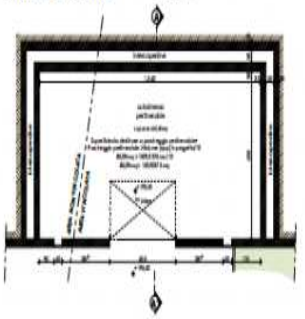

SEZIONE PAESAGGISTICA scala 1/100

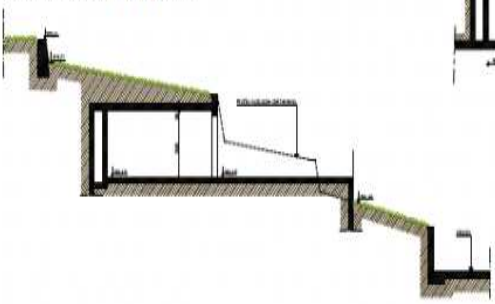

PLANIMETRIA GENERALE scala 1/200



Legenda

- linea area vincolata
- confini catastali
- 1700 mappe catastali
- fabbricati
- confine orto

AZAROV S

azarovs.com a@azarovs.ru

SANREMO

Corso Imperatrice, 8

+39 0184639032 +39 3884227146